









 





Keynote Legend	
Component s	Material Description
202.001	In Situ Cast Concrete 200mm C20 200mm width In Situ Cast Concrete
205.001	Prefabricated External Stairs
211.001	Sandwich Element Wall concrete/insulation/concrete 100mm Concrete c20, 200mm Rockwool, 150mm Concrete C20 U-value: 0.19 W/m2K Demands: 0.15 W/m2K Fire resistance: R60 Demands: R60
218.001	Light Shaft 100mm 100mm Width Concrete C20
221.001	Wall Panel 150mm concrete 150mm Width Concrete C25 Fire resistance: REI60 Demands: REI60
243.001	Interior Composite Wood Stairs
311.002	Basement Door Steel 995x2145 mm
312.001	Window Vinyl 1000x900 mm
321.003	Basement Door Wood/Aluminium 886x2049 mm
334.003	Basement Floor 455 mm 0.02mm DPM/250mm Hard Insulation Polysteerine/100mm Concrete

-  bips-Concrete-Insitu
-  bips-Precast-Concrete 2
-  bips-Concrete-LightWeight 2
-  bips-Insulation-Batt
-  Wood-Finish



- Basement Legend**
-  Entrance
 -  Shaft
 -  Rescue opening
 -  Light Shaft
 -  Water Heater
 -  Sink
 -  Wasing Machine
 -  Drying machine

 

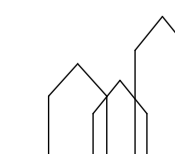Bring ideas to life
VIA University College

VIA Built Environment & Engineering
Campus Horsens

PROJECT: 2 storey house with basement	DATE: 12/13/22	IXX_K01_TXX_H1_EX_N33
SUBJECT: Basement Plan	SCALE: 1 : 50	
DRAWN BY: Cebotaru Dimitrian	CLASS: AH21-22S	

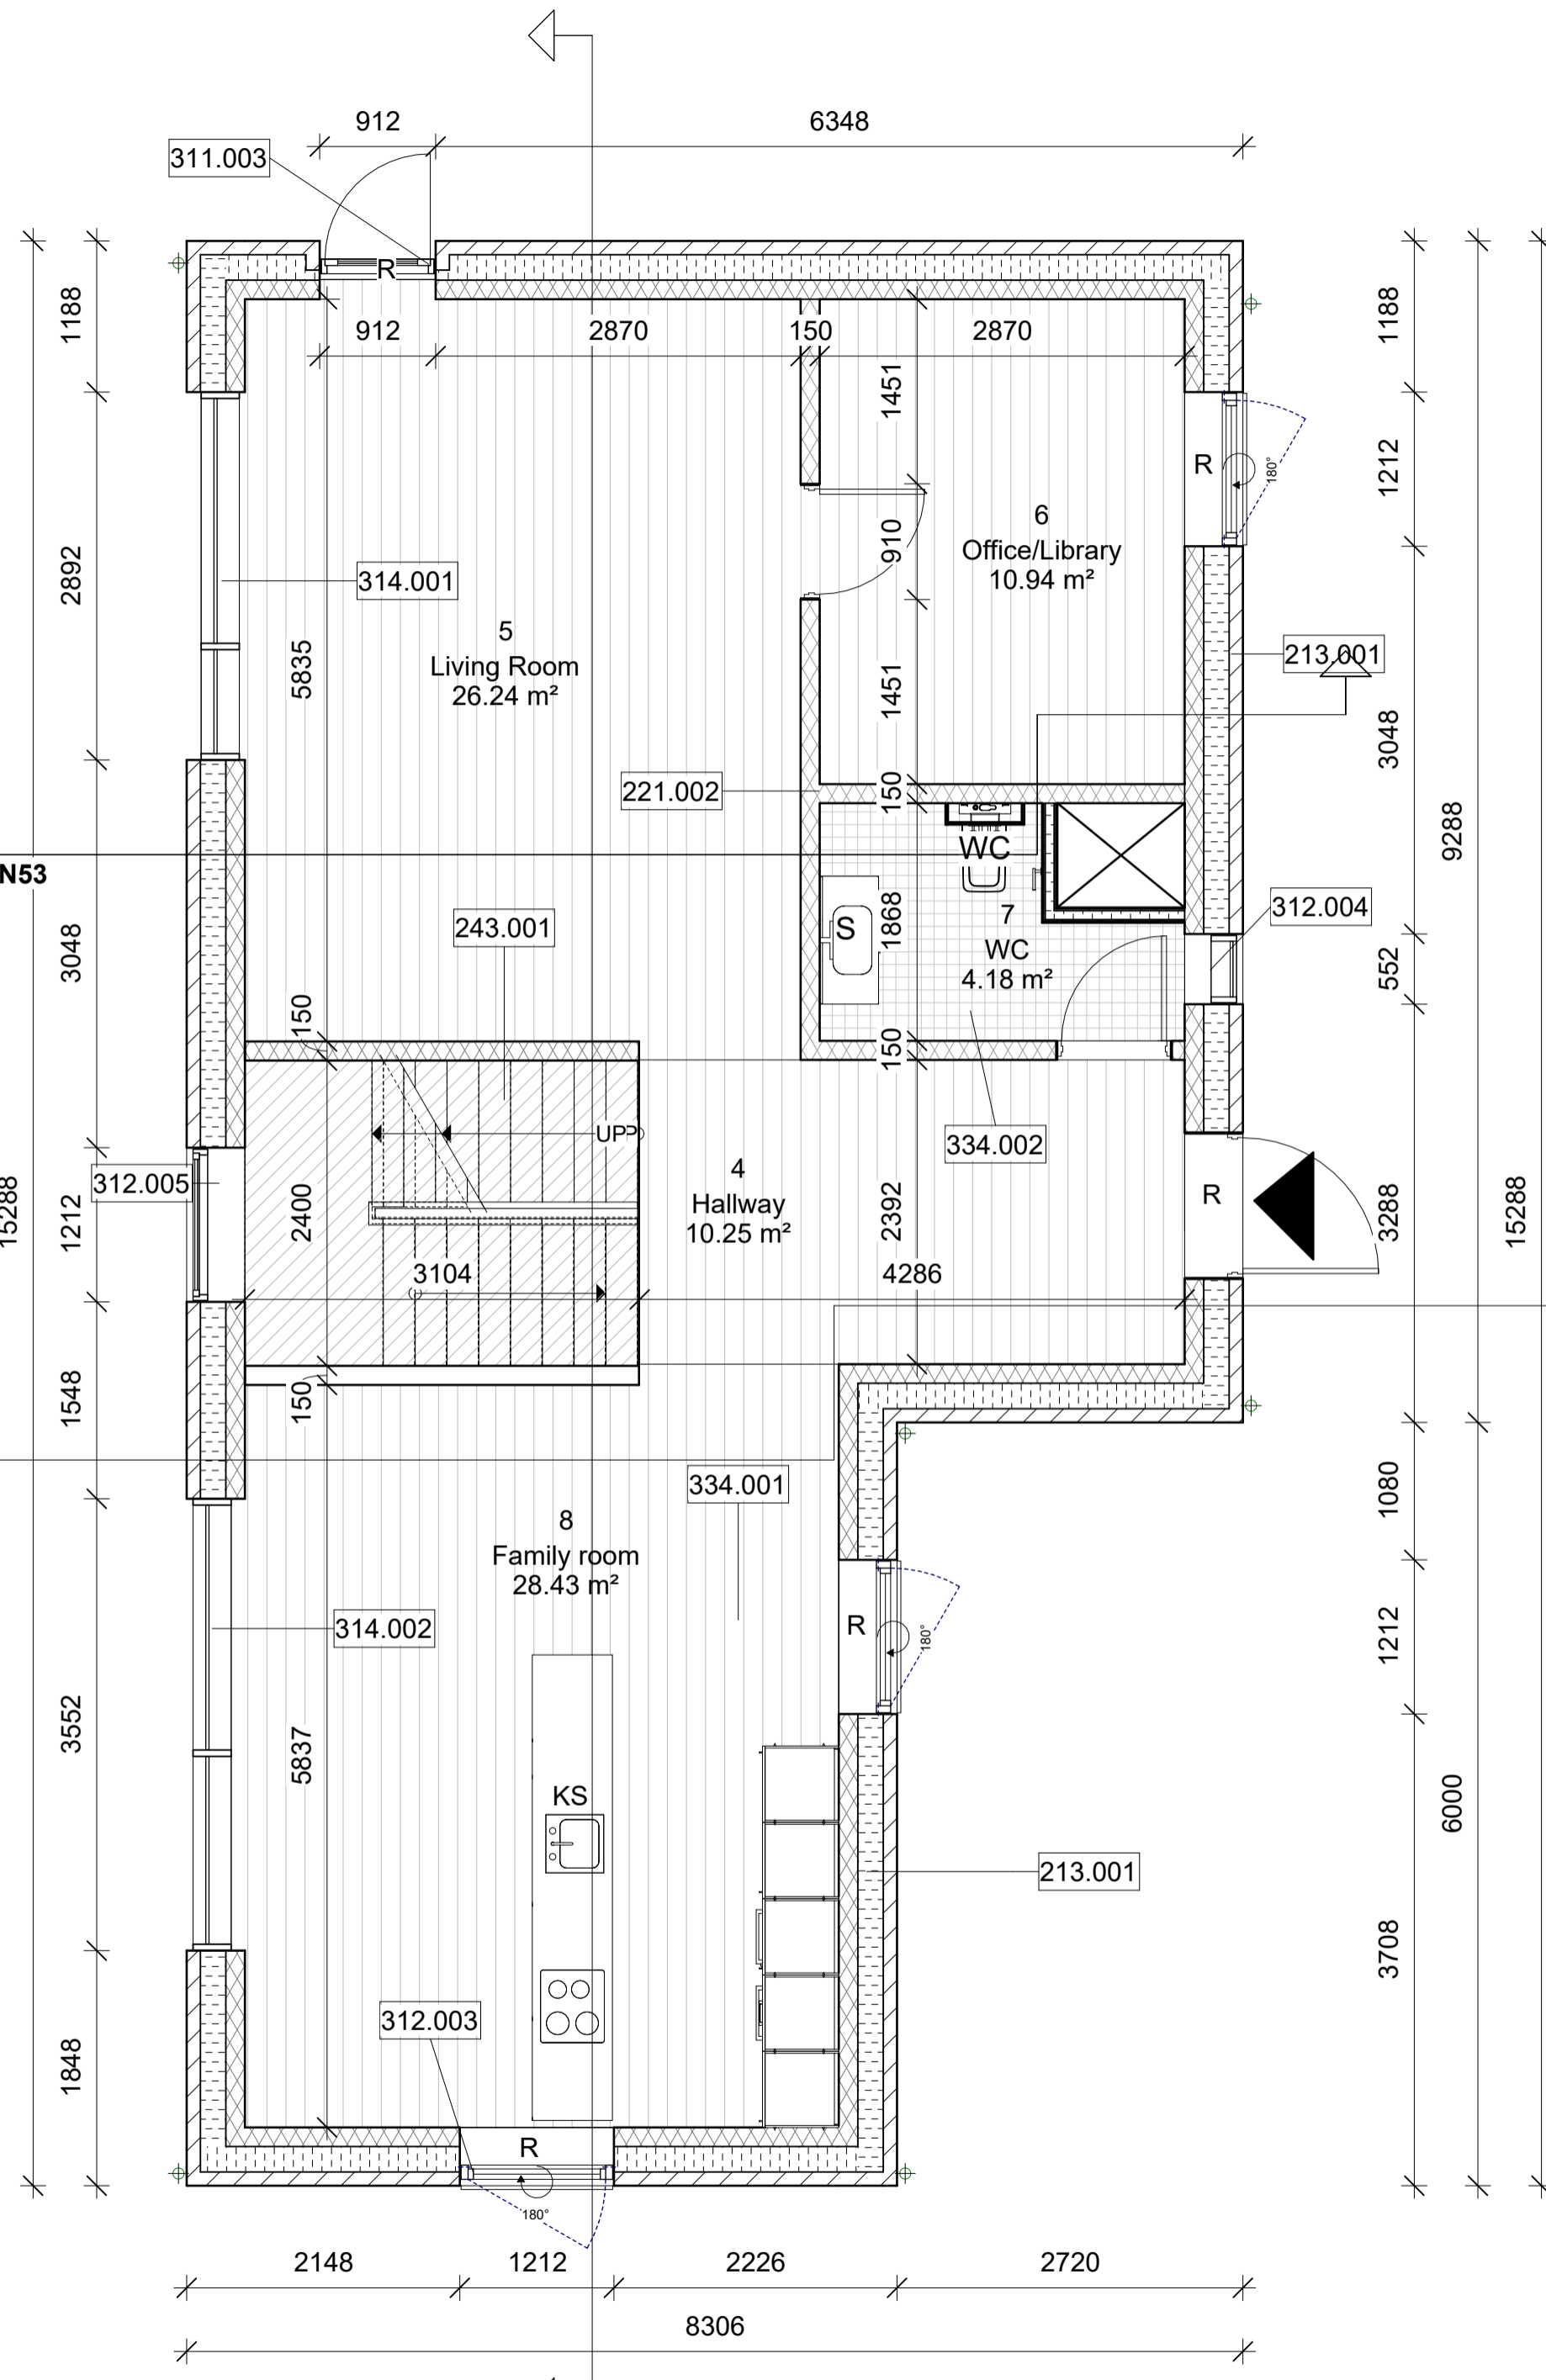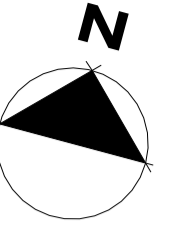






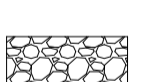

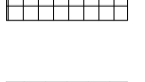
SecJ Value analysis gm
IXX_K01_TX---H1_EX_N53



Section Bhawna
IXX_K01_TXX_H1_EX_N20


Section Longitudinal
IXX_K01_TXX_H1_EX_N22

Keynote Legend	
Component s	Material Description
213.001	Brick Wall 458mm_brick/insulation/Ytong Plade 108mm Brick, 200mm Rockwool, 150mm Ytong Plade U-value: 0.15 W/m2K Demands: 0.15 W/m2K Fire resistance: RE60 Demands: RE60
221.002	Ytong Plade 150x400x600 mm 150mm Width , 400mm Height, 600mm Length Aerated Concrete Fire class A1
243.001	Interior Composite Wood Stairs
311.003	Garden Door Wood/Aluminium 912x2145 mm
312.003	Window Wood/Aluminium 1212x1212 mm
312.004	Window Wood/Aluminium 552x1800 mm
312.005	Window Wood/Aluminium 1212x3200 mm
314.001	Curtain Window 2892x4320mm

Keynote Legend	
Component s	Material Description
314.002	Curtain Window 3552x2108 mm
334.001	Thermolit EPS Concrete Wood 200mm floor 110mm Thermolit/6mm Sound Membrane/68mm Concrete/2mm Foam/14mm Parquet
334.002	Thermolit EPS Concrete Tiles 200mm floor 110mm Thermolit/6mm Sound Membrane/68mm Concrete/6mm Tile Adhesive/10mm Ceramic Tiles

-  bips-Concrete-Insitu
-  bips-Concrete-LightWeight 2
-  bips-Masonry
-  bips-Insulation-Batt
-  bips-LaminatedWood
-  Gravel 1
-  Ceramic Tile 100x100mm
-  Wood-Finish



- GroundFloor Legend
-  Entrance
 -  Shaft
 - R Rescue opening
 - S Sink
 - WC Toilet
 - KS Kitchen Sink

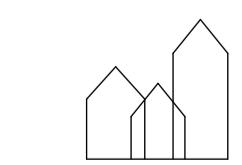

Bring ideas to life
VIA University College







VIA Built Environment & Engineering
Campus Horsens

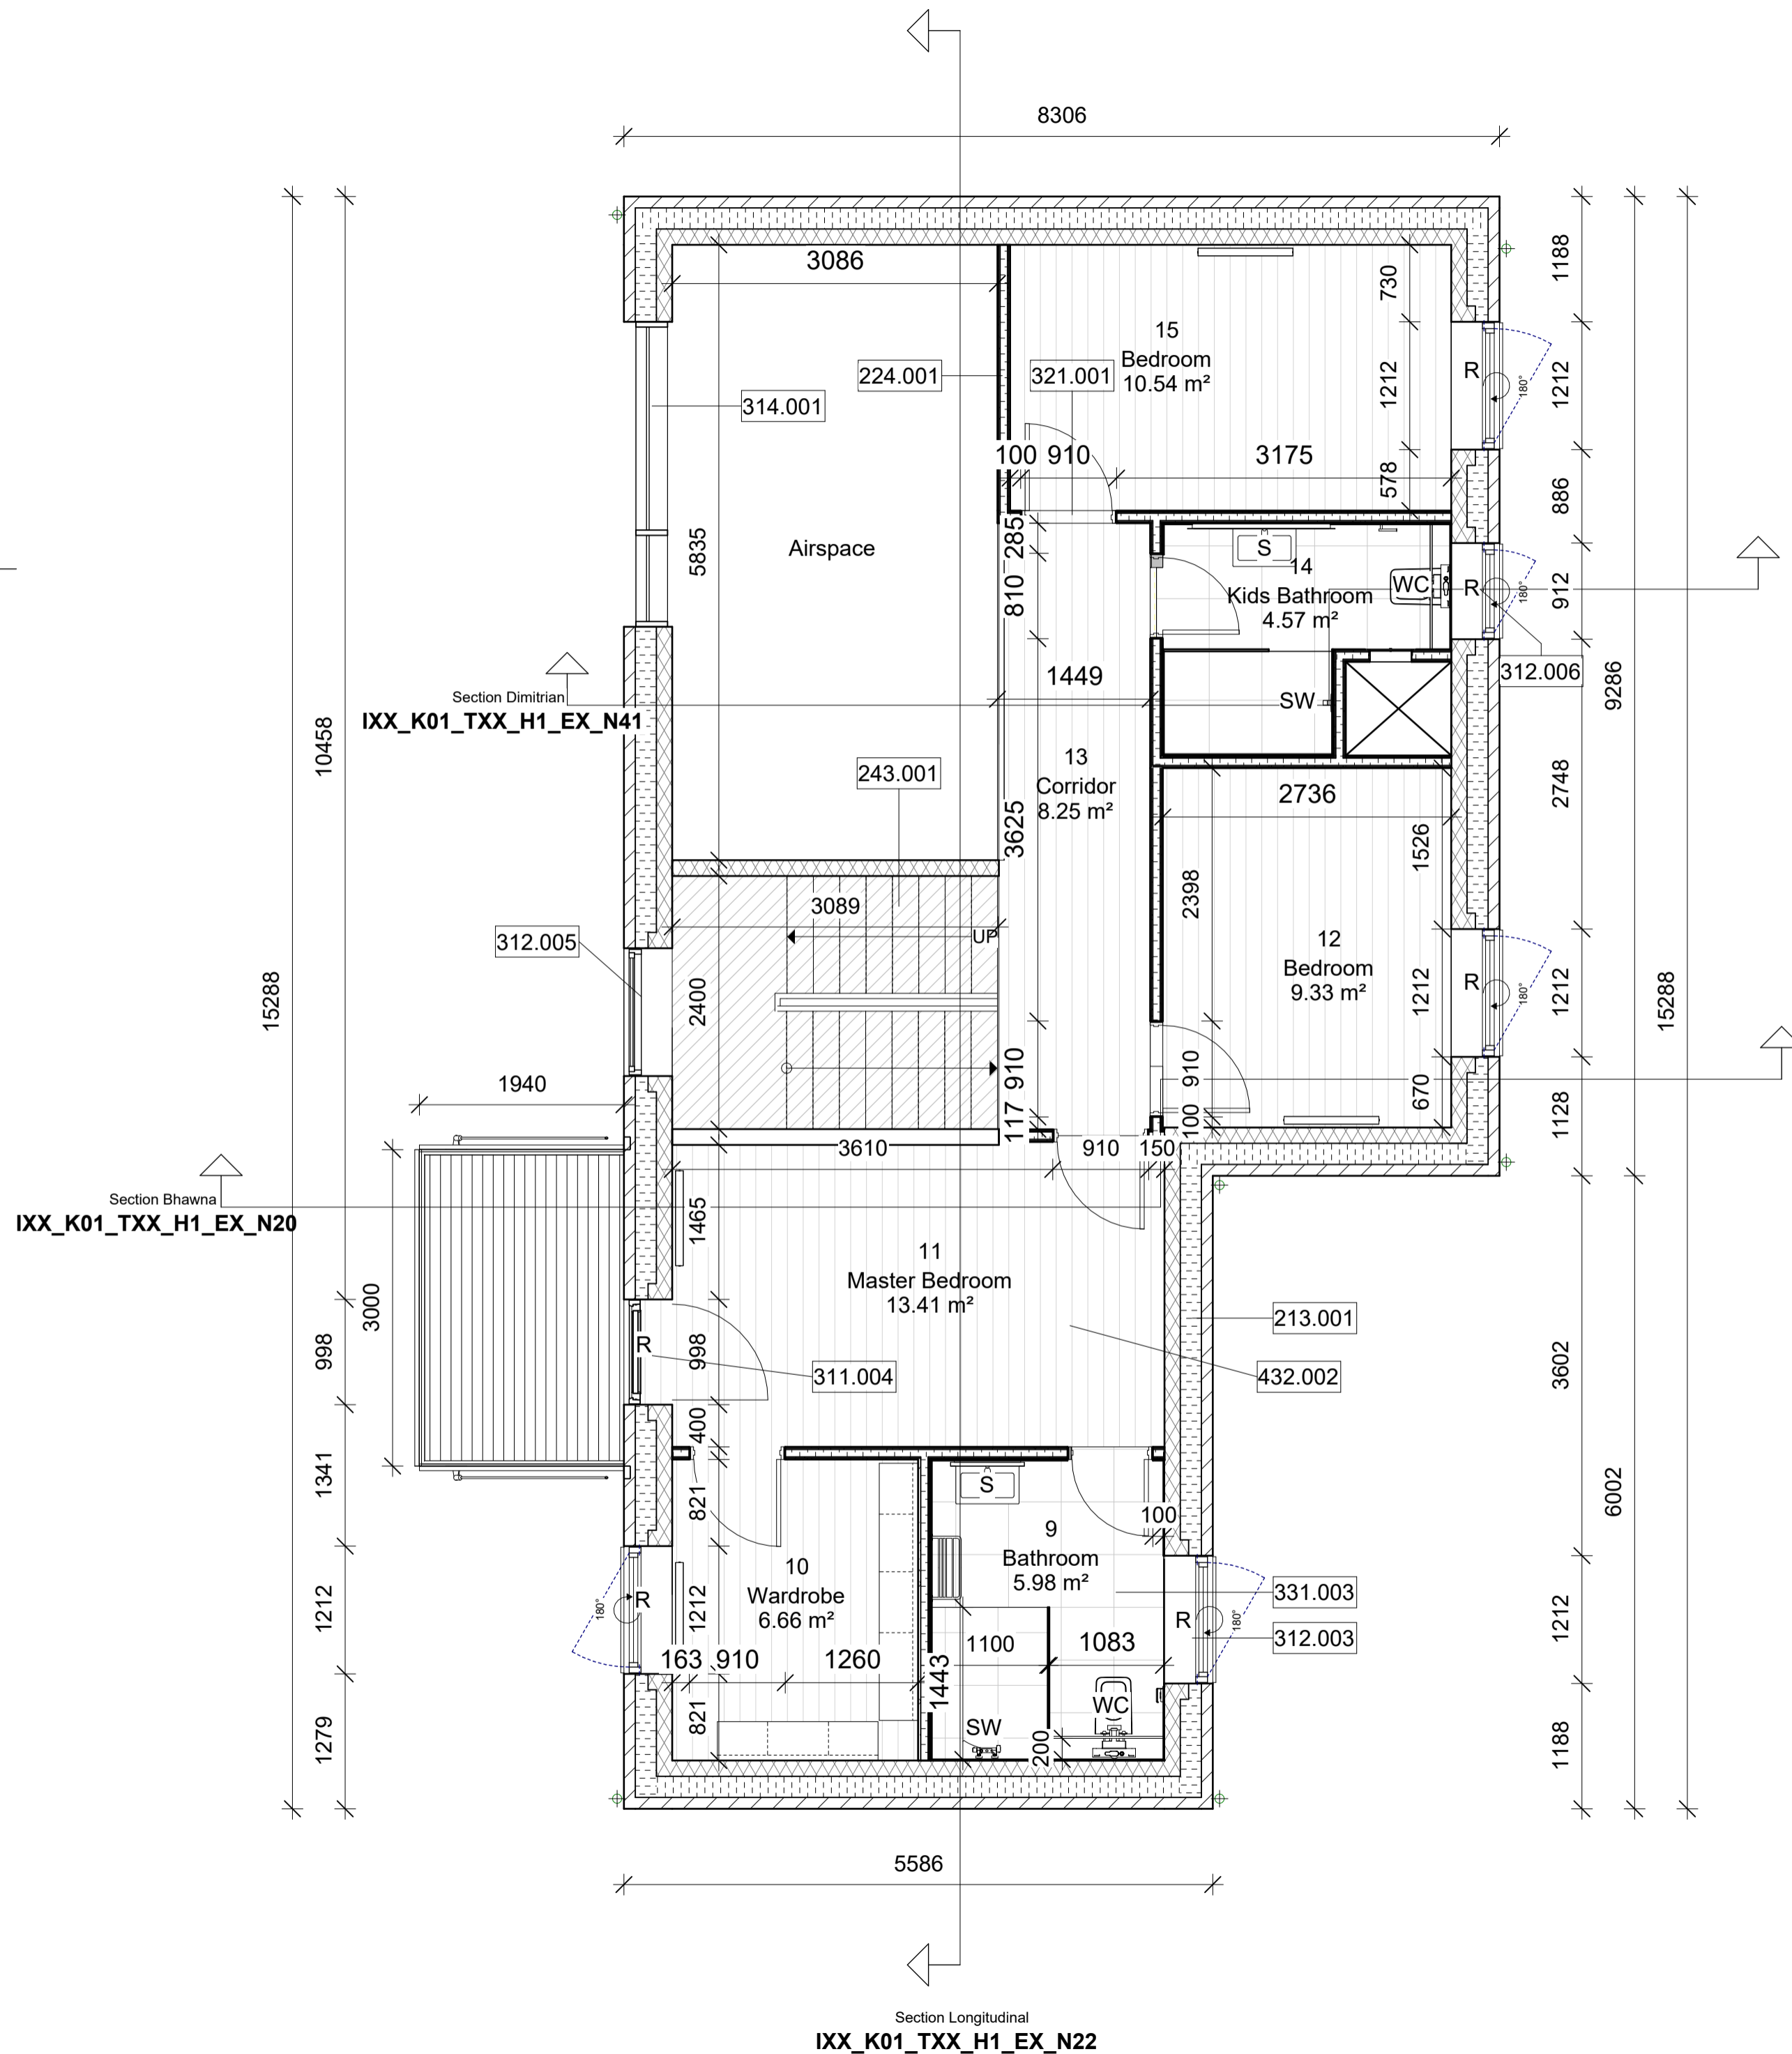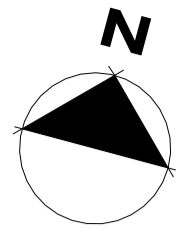PROJECT: 2 storey house with basement	DATE: 12/14/22	IXX_K01_TXX_H1_EX_N34
SUBJECT: Groundfloor Plan	SCALE: 1 : 50	
DRAWN BY: Cebotaru Dimitrian	CLASS: AH21-22S	





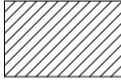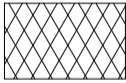

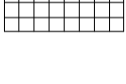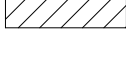
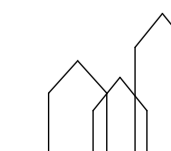
Keynote Legend	
Component s	Material Description
213.001	Brick Wall 458mm_brick/insulation/Ytong Plade 108mm Brick, 200mm Rockwool, 150mm Ytong Plade U-value: 0.15 W/m2K Demands: 0.15 W/m2K Fire resistance: RE60
224.001	Gypsum DryWall 120mm Dry room 2x12.5mm Gypsum Board/70mm soft insulation/ 2x12.5mm Gypsum Board
243.001	Interior Composite Wood Stairs
311.004	Balcony Door Wood/Aluminium 998x2100 mm
312.003	Window Wood/Aluminium 1212x1212 mm
312.005	Window Wood/Aluminium 1212x3200 mm

Keynote Legend	
Component s	Material Description
312.006	Window Wood/Aluminium 915x945 mm
314.001	Curtain Window 2892x4320mm
321.001	Room Door inside Wood 886x2049 mm
331.003	Tile floor 124mm 0.02mm DPC / 16mm Dovetailed sheet/40mm Concrete/53mm Screed/5mm Tile Adhesive/10mm Ceramic Tiles
432.002	Parquet 22 mm

-  bips-Masonry
-  bips-Concrete-LightWeight 2
-  bips-Insulation-Batt
-  bips-LaminatedWood
-  Ceramic Tile 100x100mm
-  Wood-Finish

FirstFloor Legend

-  Shaft
-  Rescue opening
-  Sink
-  Toilet
-  Shower



Bring ideas to life
VIA University College

VIA Built Environment & Engineering
Campus Horsens

PROJECT: 2 storey house with basement	DATE: 12/14/22	IXX_K01_TXX_H1_EX_N35
SUBJECT: First Floor Plan	SCALE: 1 : 50	
DRAWN BY: Cebotaru Dimitrian	CLASS: AH21-22S	