


North

West

South

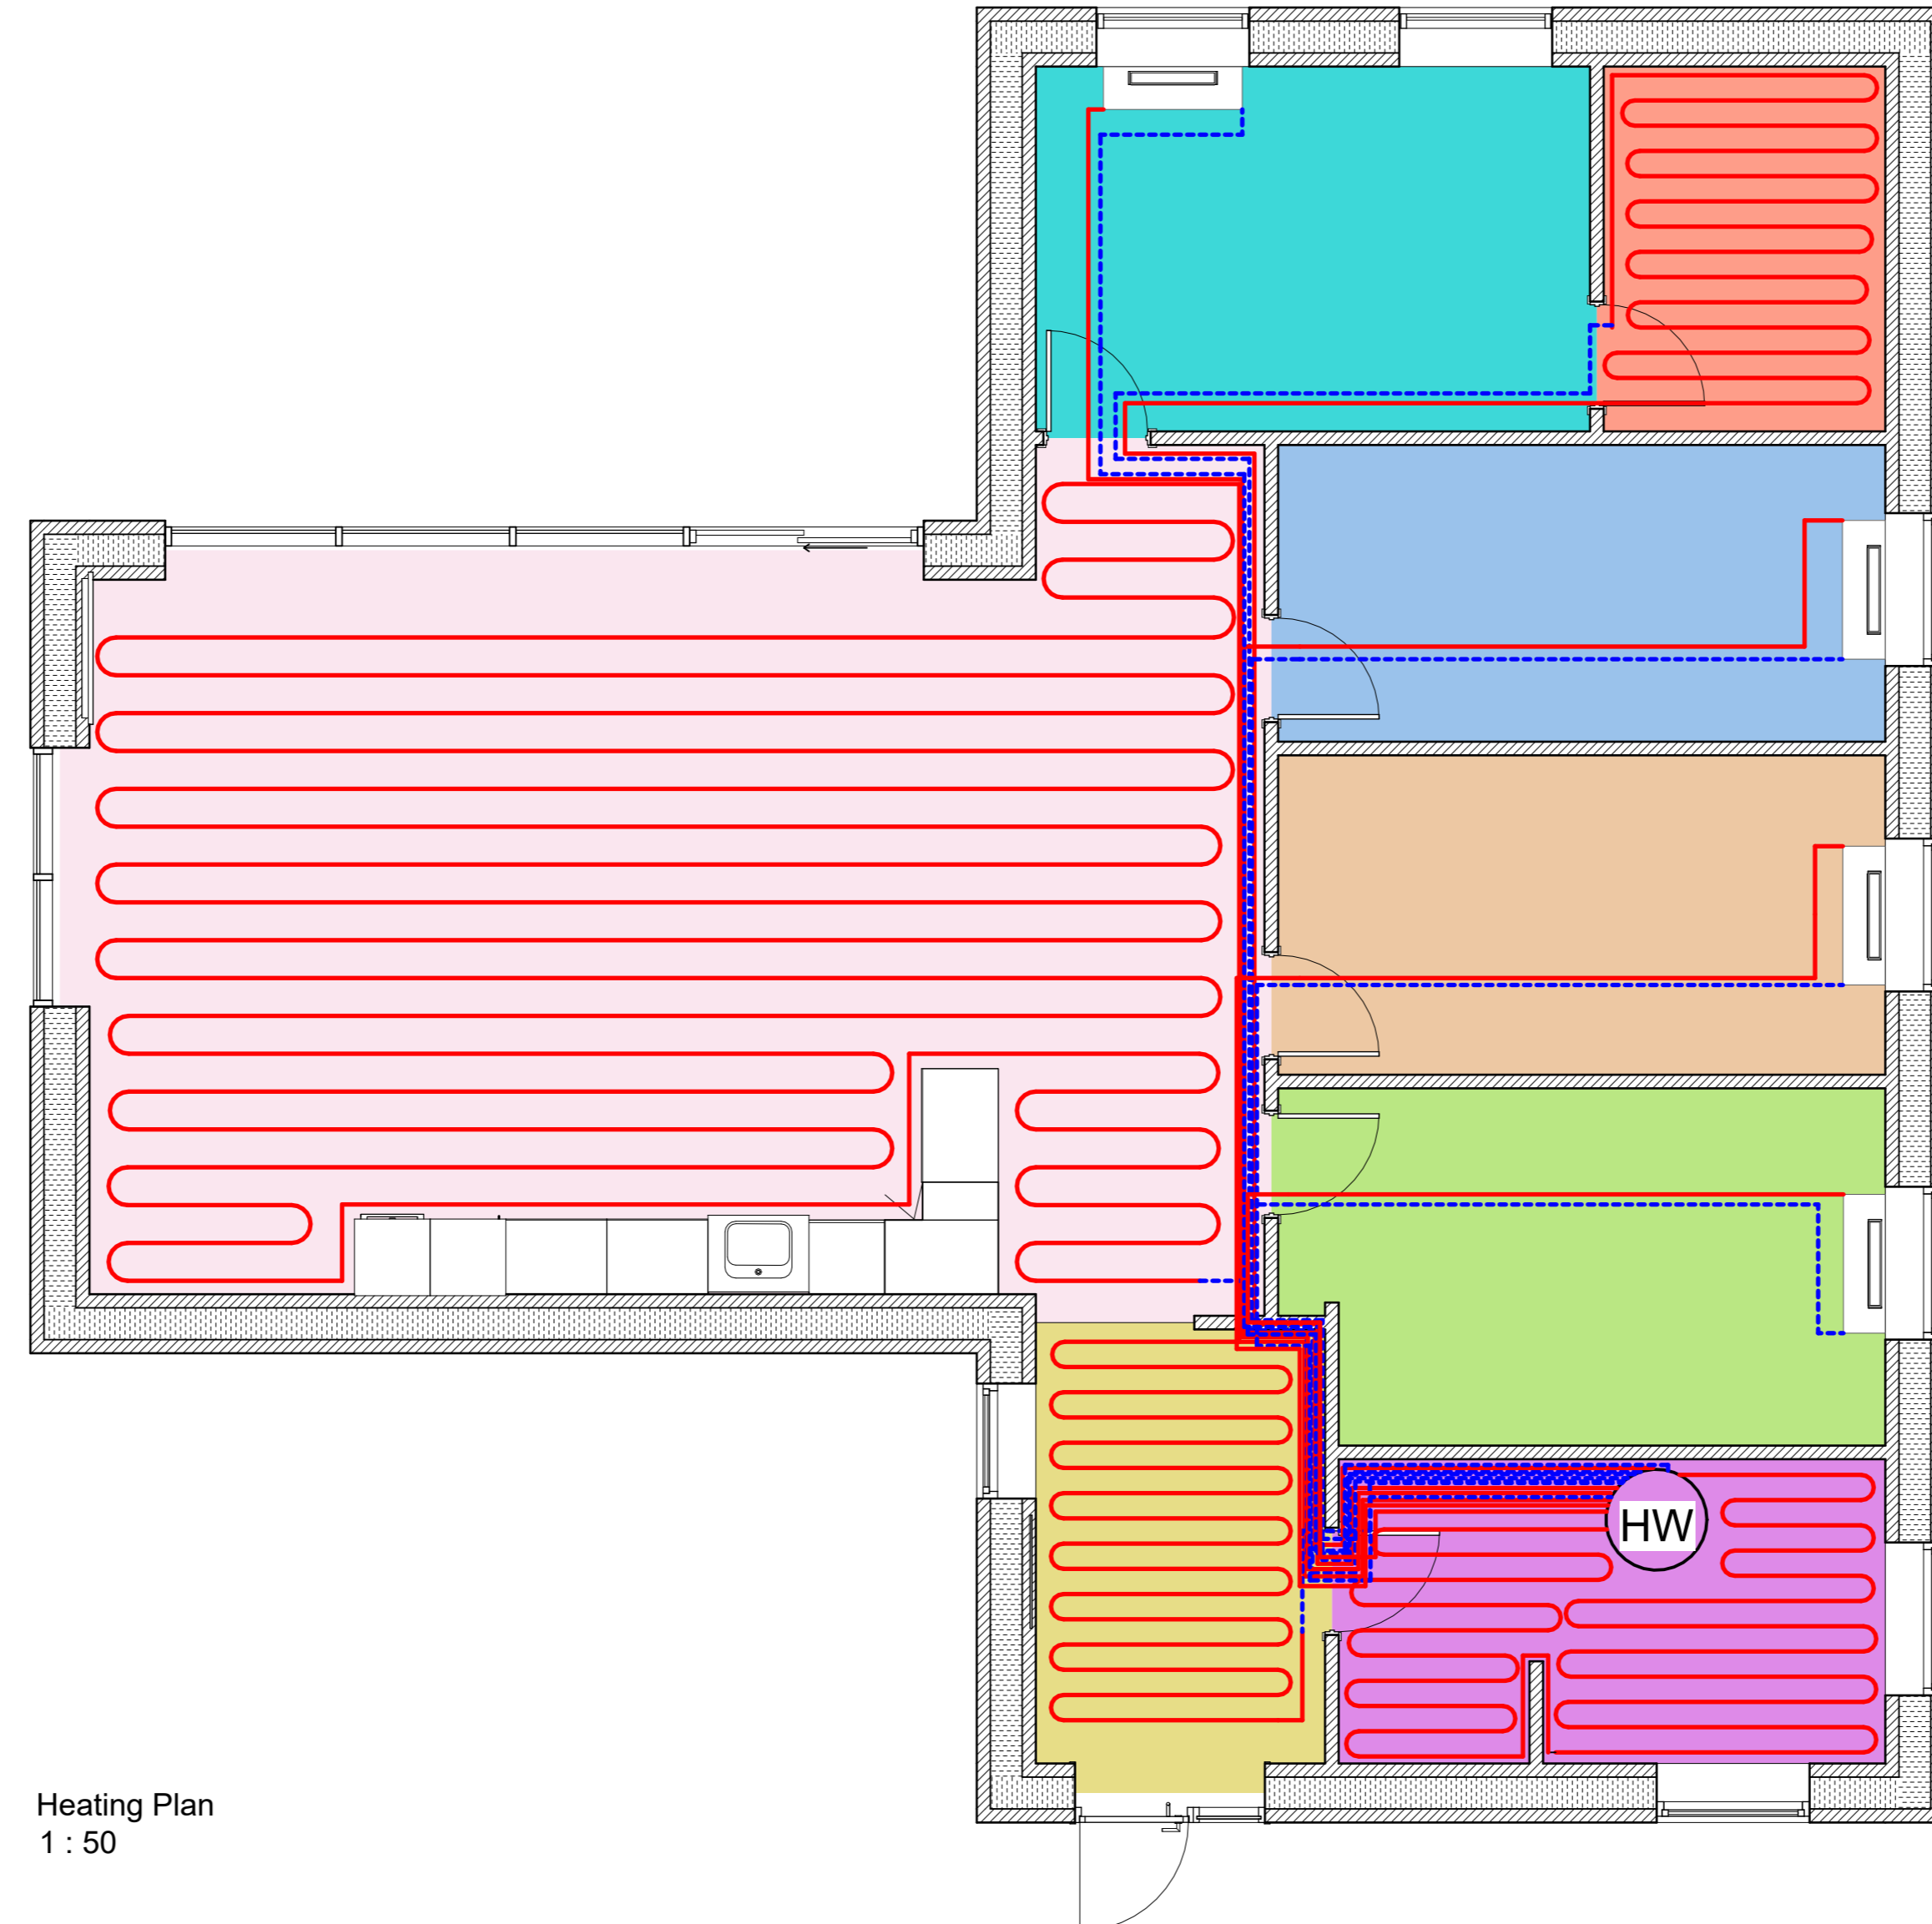

- Livingroom
- Master Bedroom
- Bathroom
- NewBorn room
- Boy room
- Girl room
- Utility / Bathroom
- Entrance
- Heating Forward
- Heating return
- Hot Water / Boiler
- Radiator (0.6 m)

Heating Plan
1 : 50