
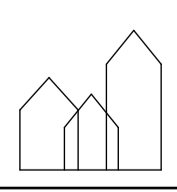


Deck Element Legend

- D1 4800x1200 mm
- D2 3836x1200 mm
- D3 4500x1200 mm
- D4 3000x1200 mm
- D5 1935x823 mm
- D5 3000x377 mm

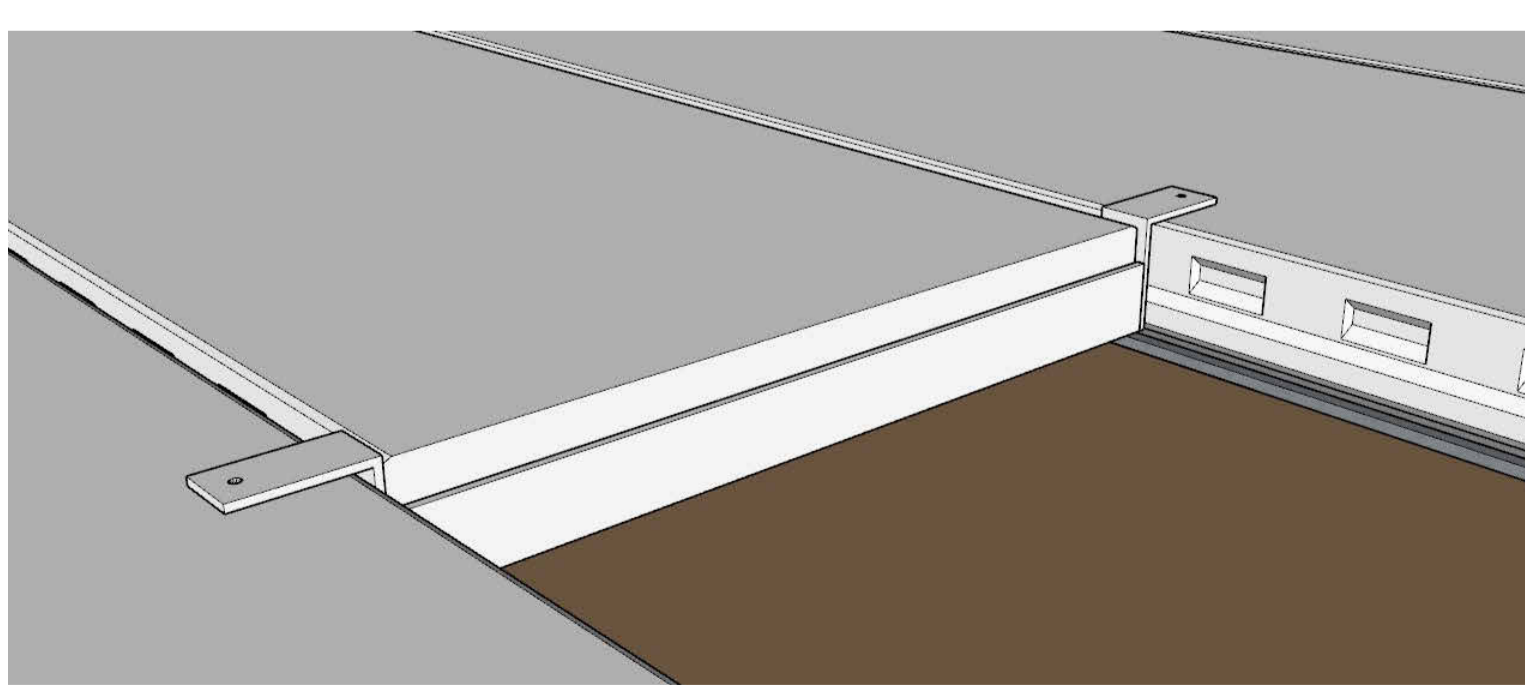

Bring ideas to life
VIA University College

VIA Built Environment & Engineering
Campus Horsens

PROJECT: 2 storey house with basement	DATE: 12/29/22	IXX_K01_TXX_H1_EX_N37
SUBJECT: Basement Deck Element Plan	SCALE: 1 : 50	
DRAWN BY: Cebotaru Dimitrian	CLASS: AH21-22S	