


1:20

Kitchen module in white  
**Total work area: 3368 mm**

- F Fridge
- KS Sink
- DW Dishwasher
- ST Stove top
- Kitchen hood

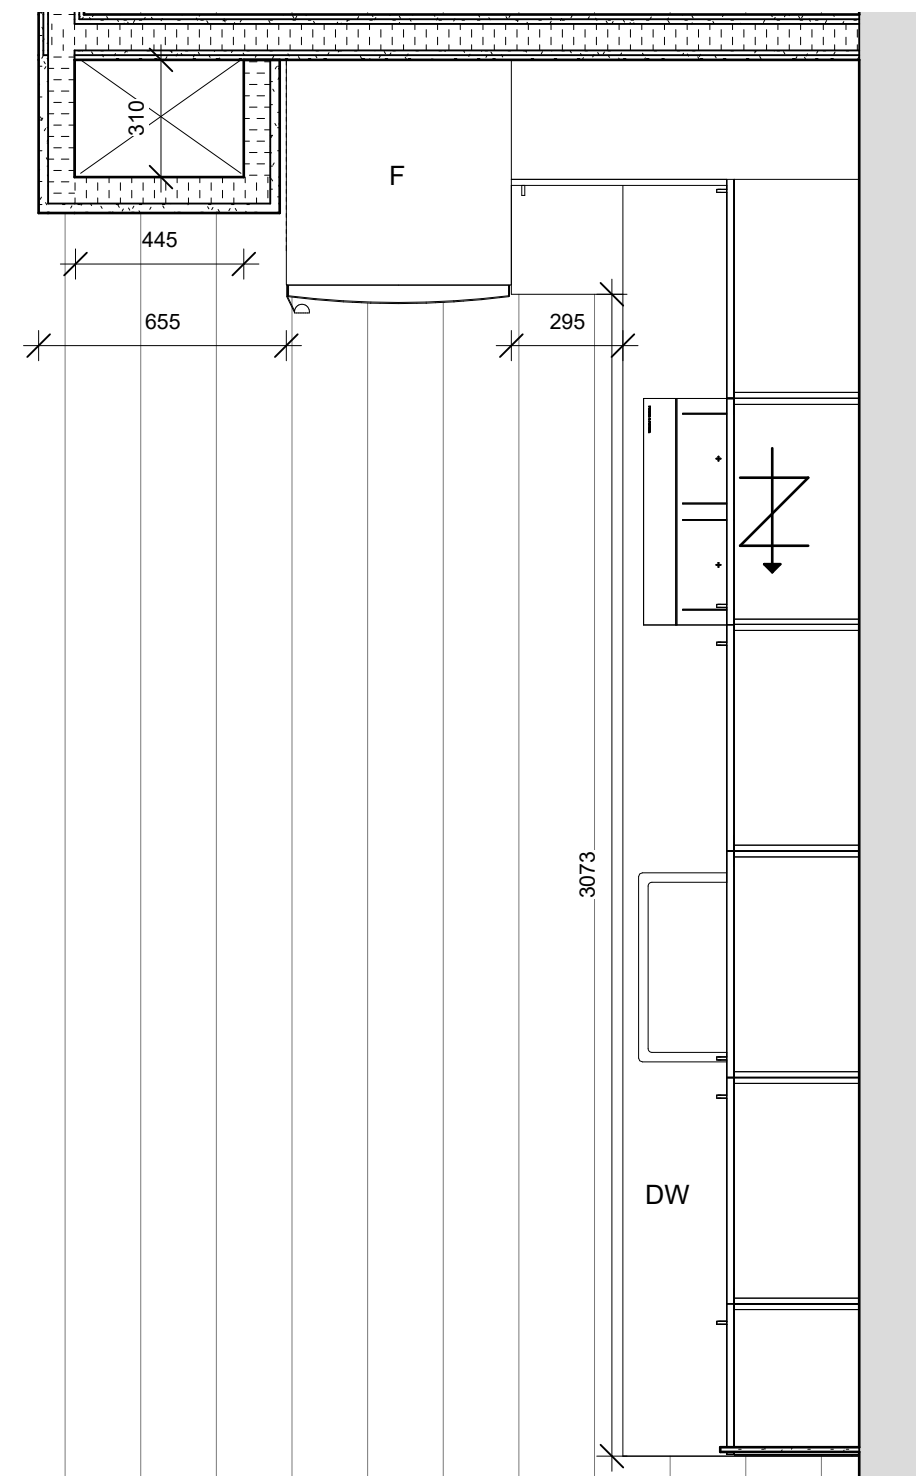

1:20



Bring ideas to life  
 VIA University College

VIA Built Environment & Engineering  
 Campus Horsens

PROJECT: Multistory Building	DATE: 09/14/23	STAGE: Project Proposal
SUBJECT: Kitchen analysis - One bedroom apt.	SCALE: As indicated	<b>I17_F06_H4_N02</b>
DRAWN BY: Dimitrian Cebotaru	CLASS: AH41-23S	