


Legend


DE X - Deck element

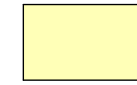

DE 1 : 7500x1200 mm




DE 2 : 7500x600 mm

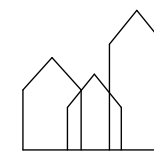

Bring ideas to life
VIA University College

VIA Built Environment & Engineering
Campus Horsens


PROJECT: Multistory Building	DATE: 10/31/23	I17_F06_H1_N21
SUBJECT: Deck plan - Groundfloor	SCALE: 1 : 100	
DRAWN BY: Dimitrian Cebotaru	CLASS: AH41-23S	

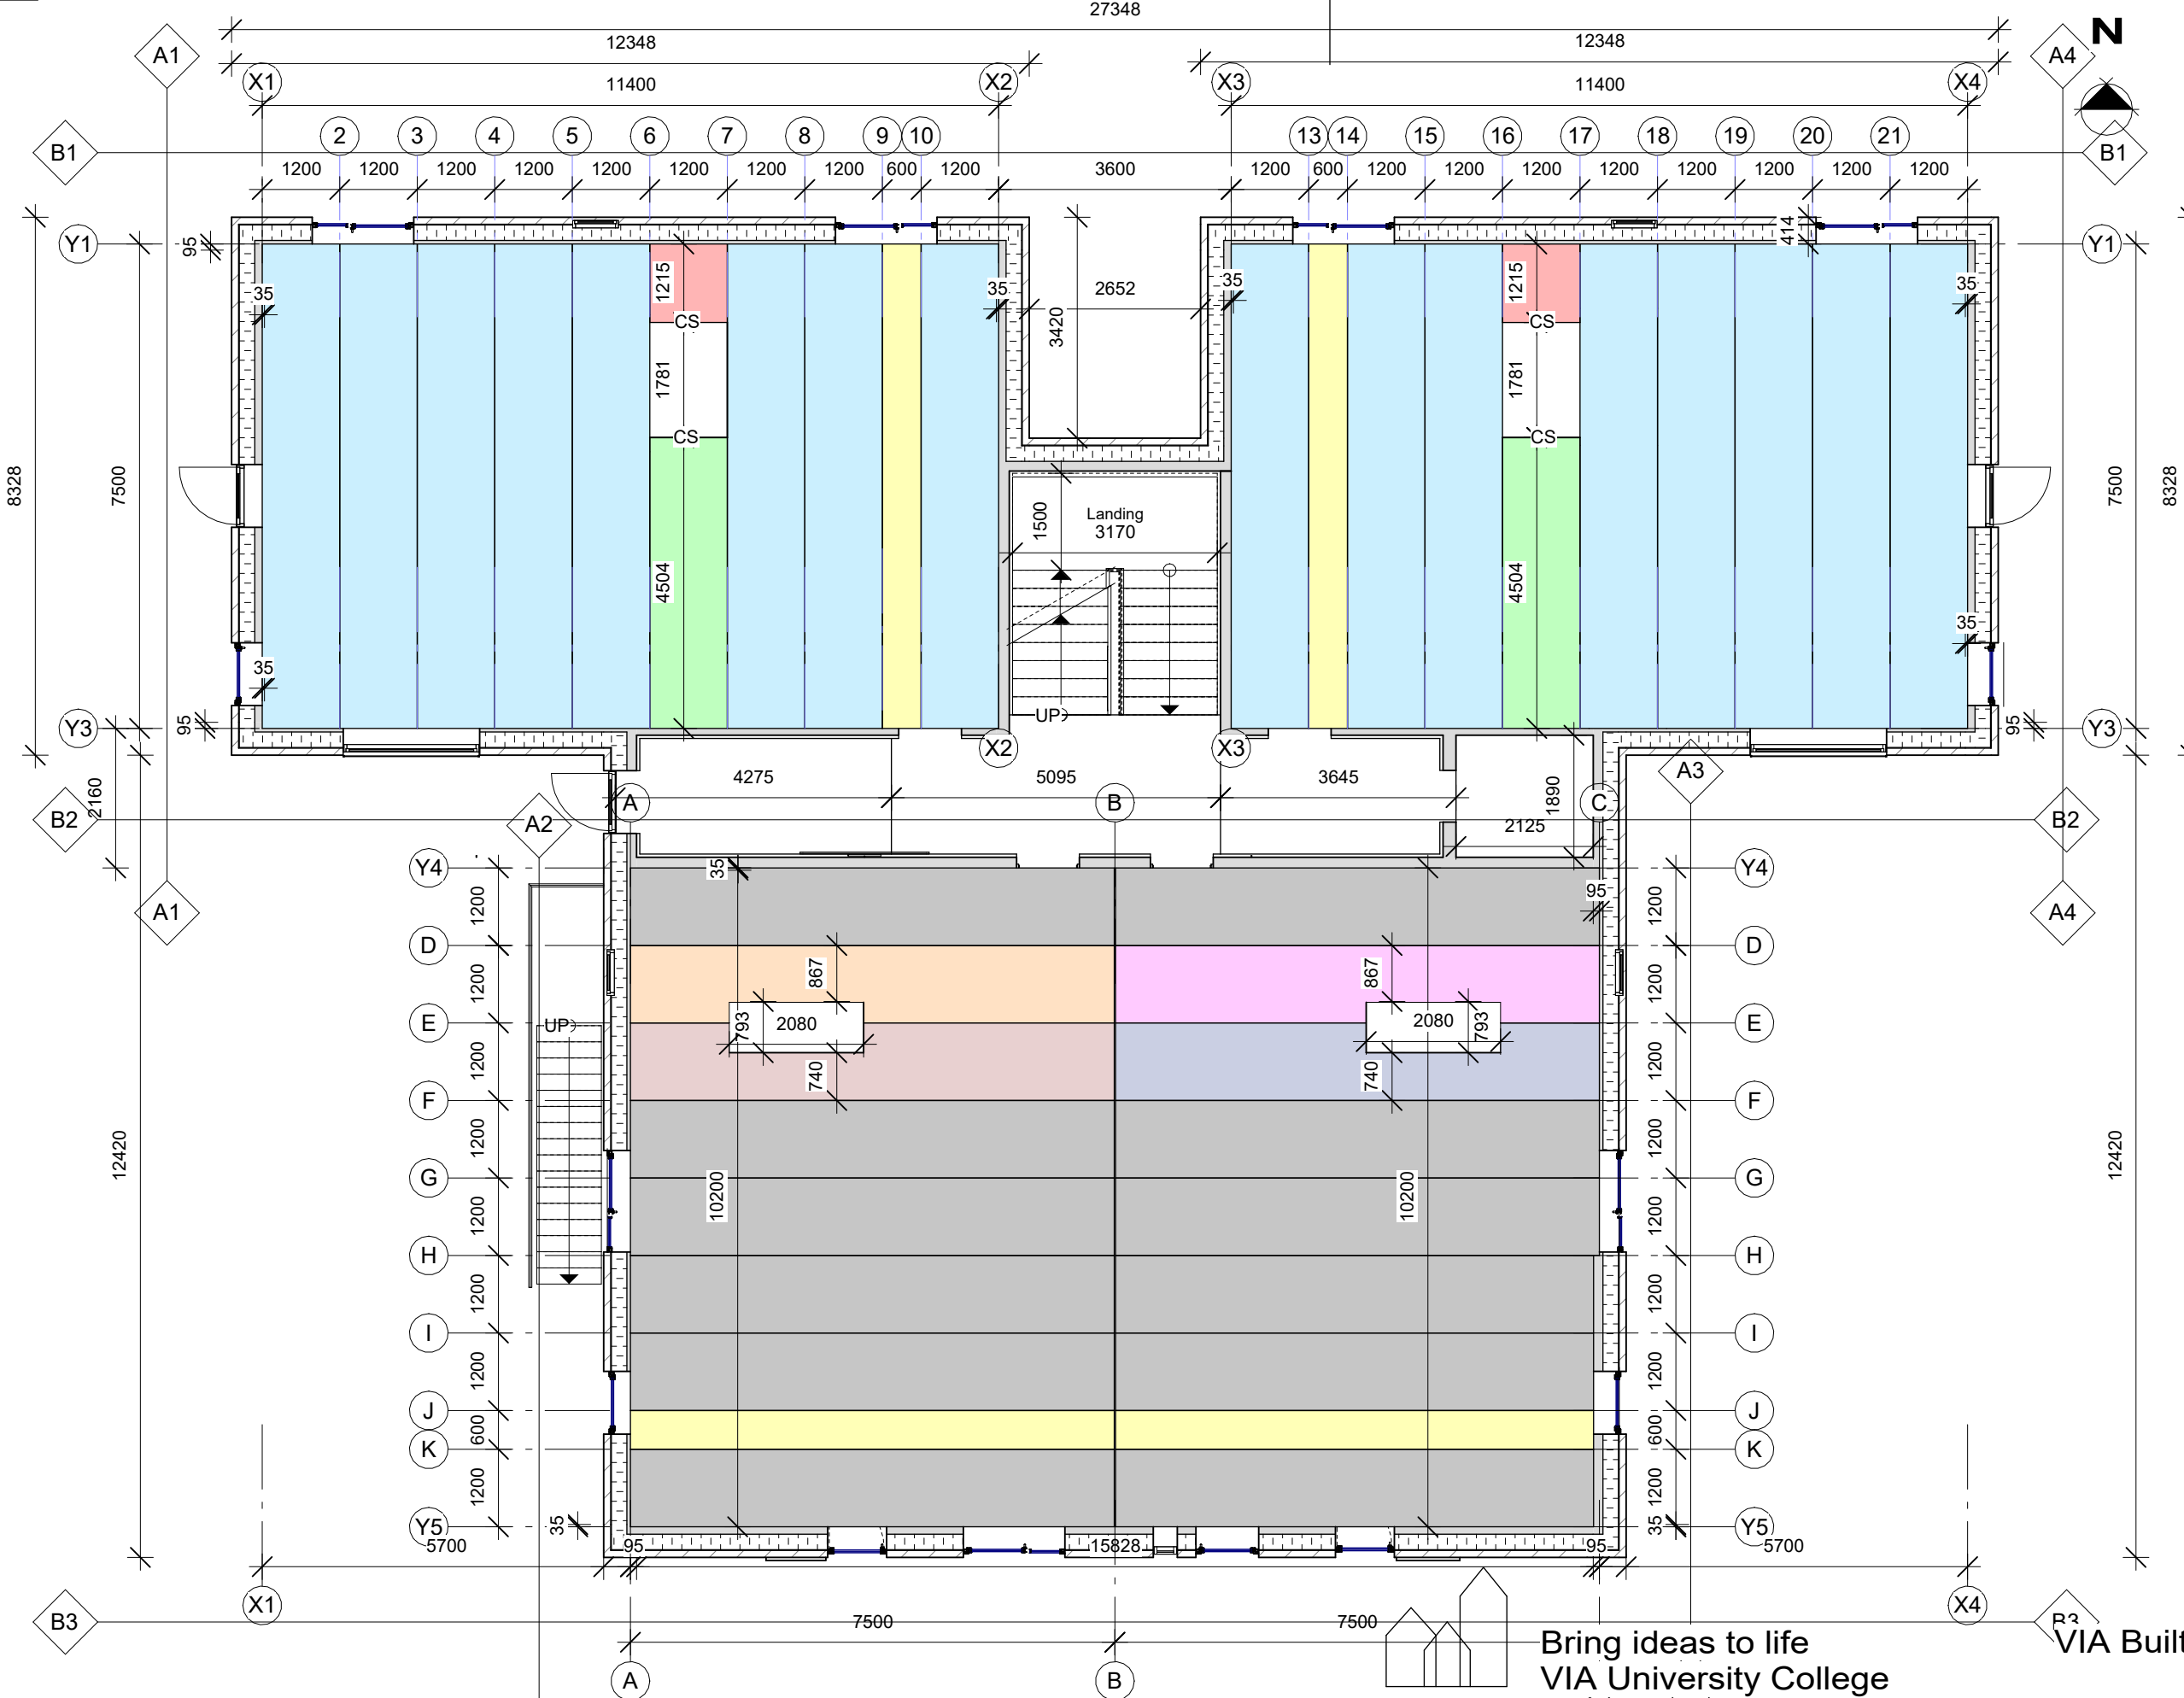

Deck elements

DE X - Deck element

- DE 1 : 7500x1200 mm
- DE 2 : 4384x1200 mm
- DE 3 : 1096x1200 mm
- DE 4 : 7500x600 mm
- DE 5 : 7500x1200 mm
- DE 6 : 7500x1200 mm
- DE 7 : 7500x1200 mm
- DE 8 : 7500x1200 mm
- DE 9 : 7500x1200 mm

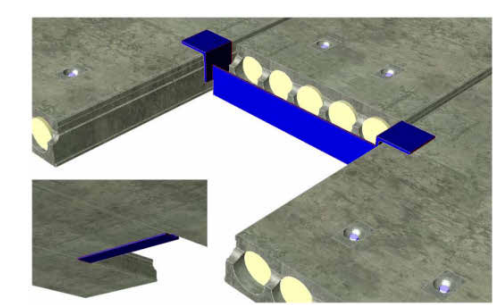

Connecting support (CS) between two full deck elements and one smaller one

Bring ideas to life
VIA University College

VIA Built Environment & Engineering
Campus Horsens

1:100

PROJECT: Multistory Building	DATE: 09/07/23	STAGE: Project Proposal
SUBJECT: Deck Plan - First floor	SCALE: As indicated	117_F06_H1_N03
DRAWN BY: Dimitrian Cebotaru	CLASS: AH41-23S	