

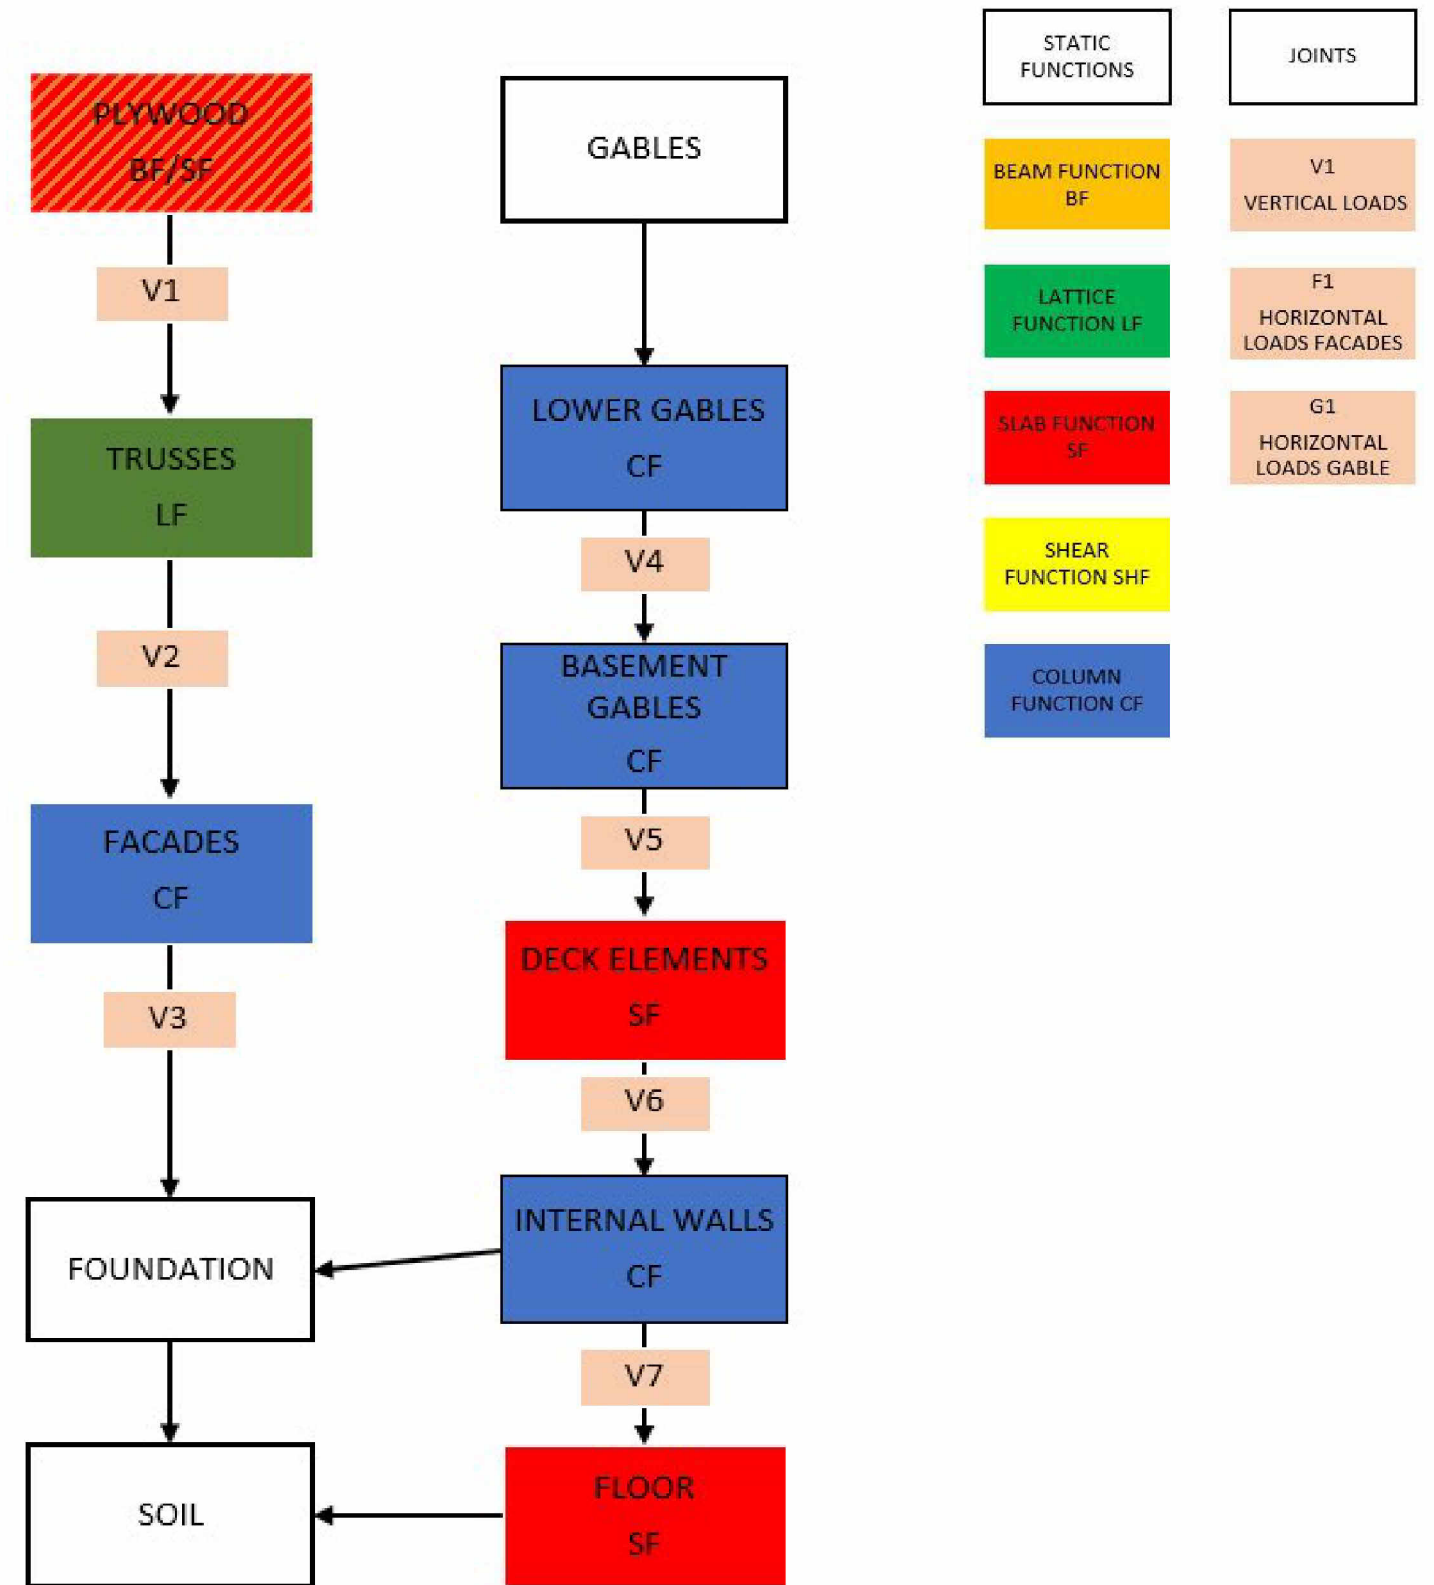
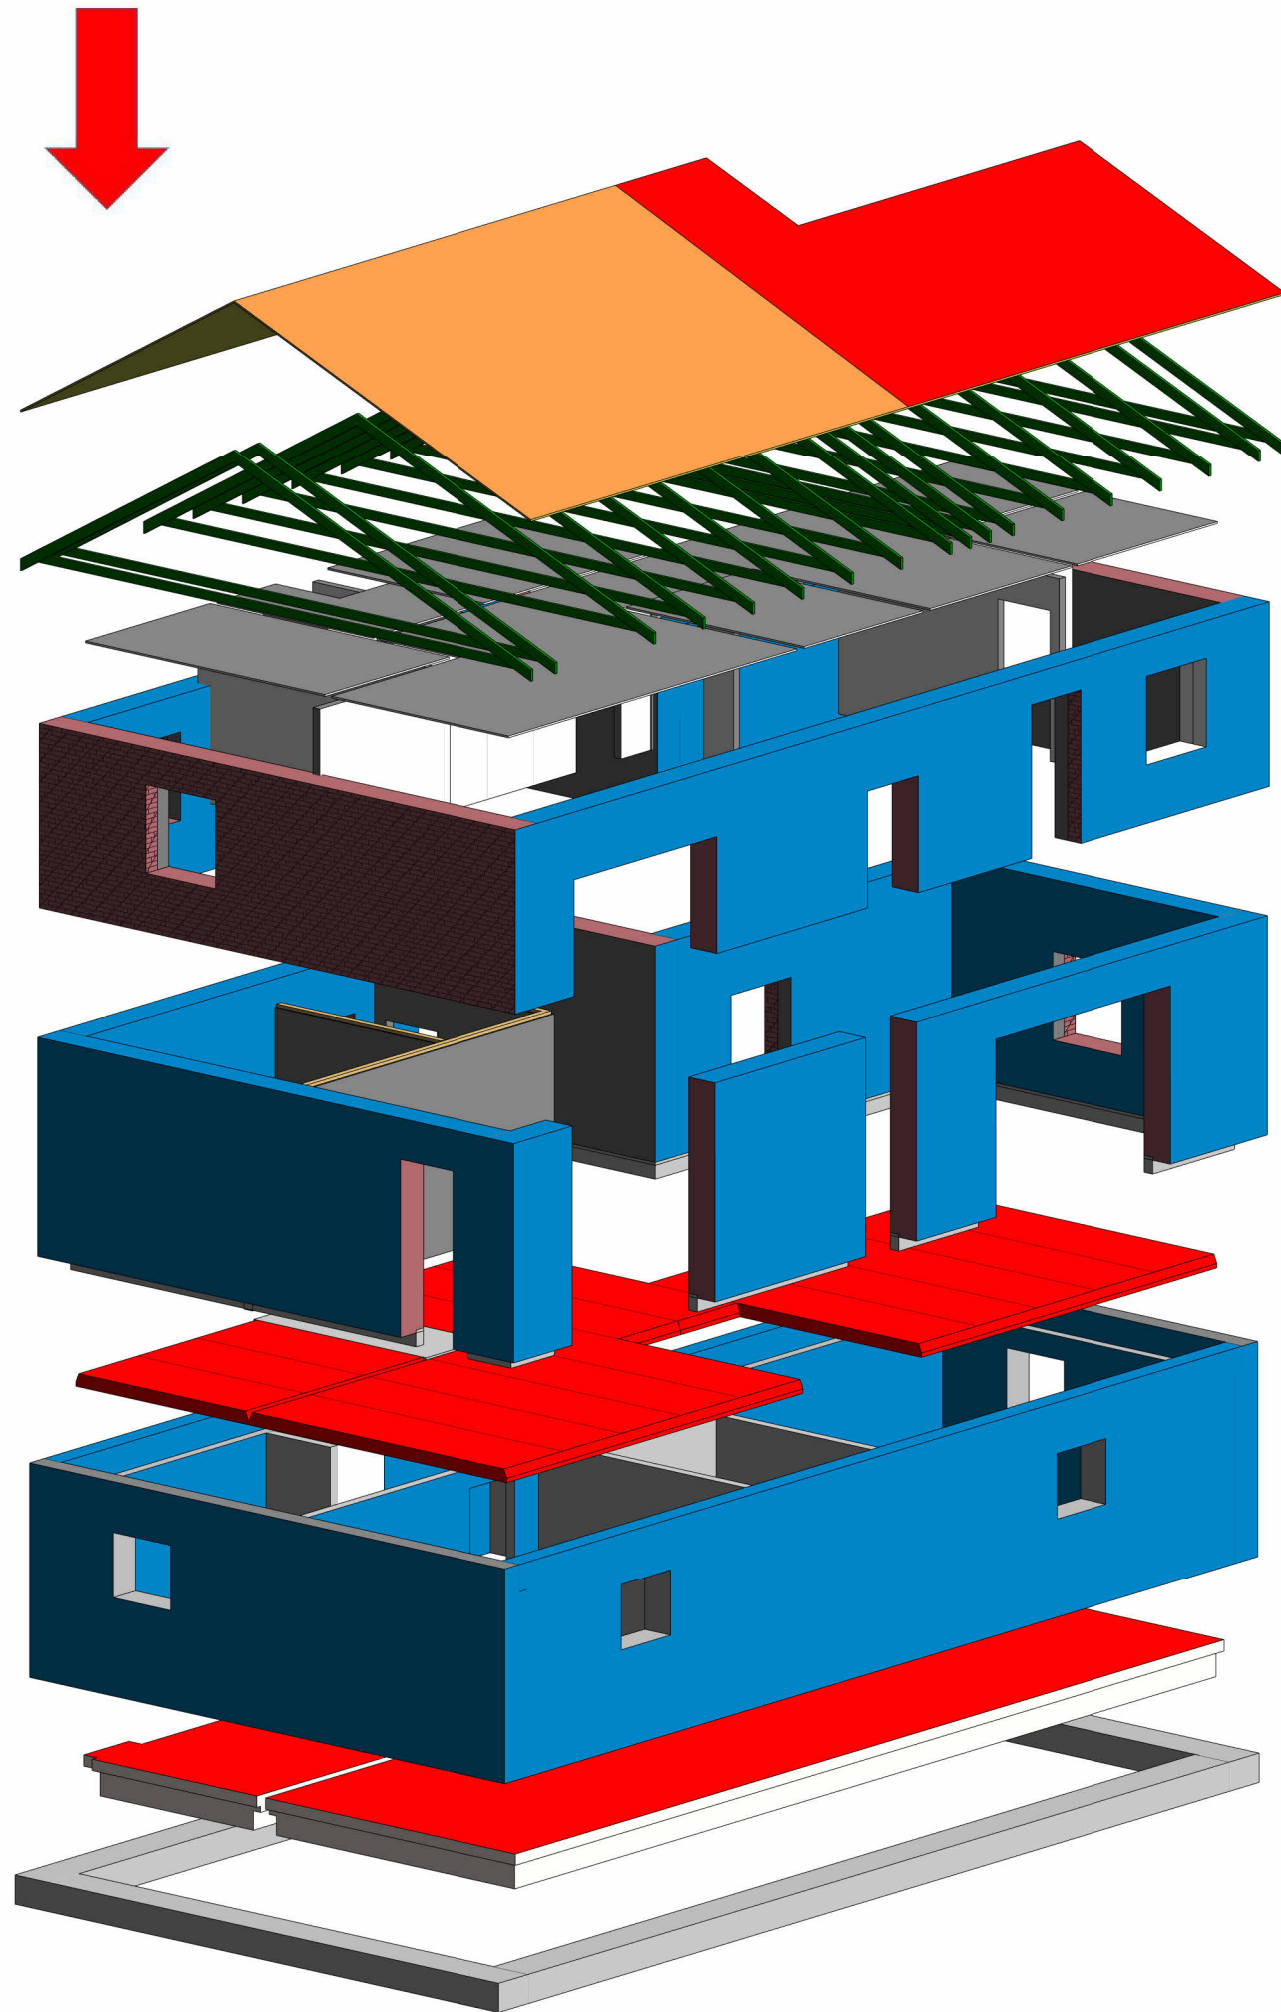


VERTICAL LOAD

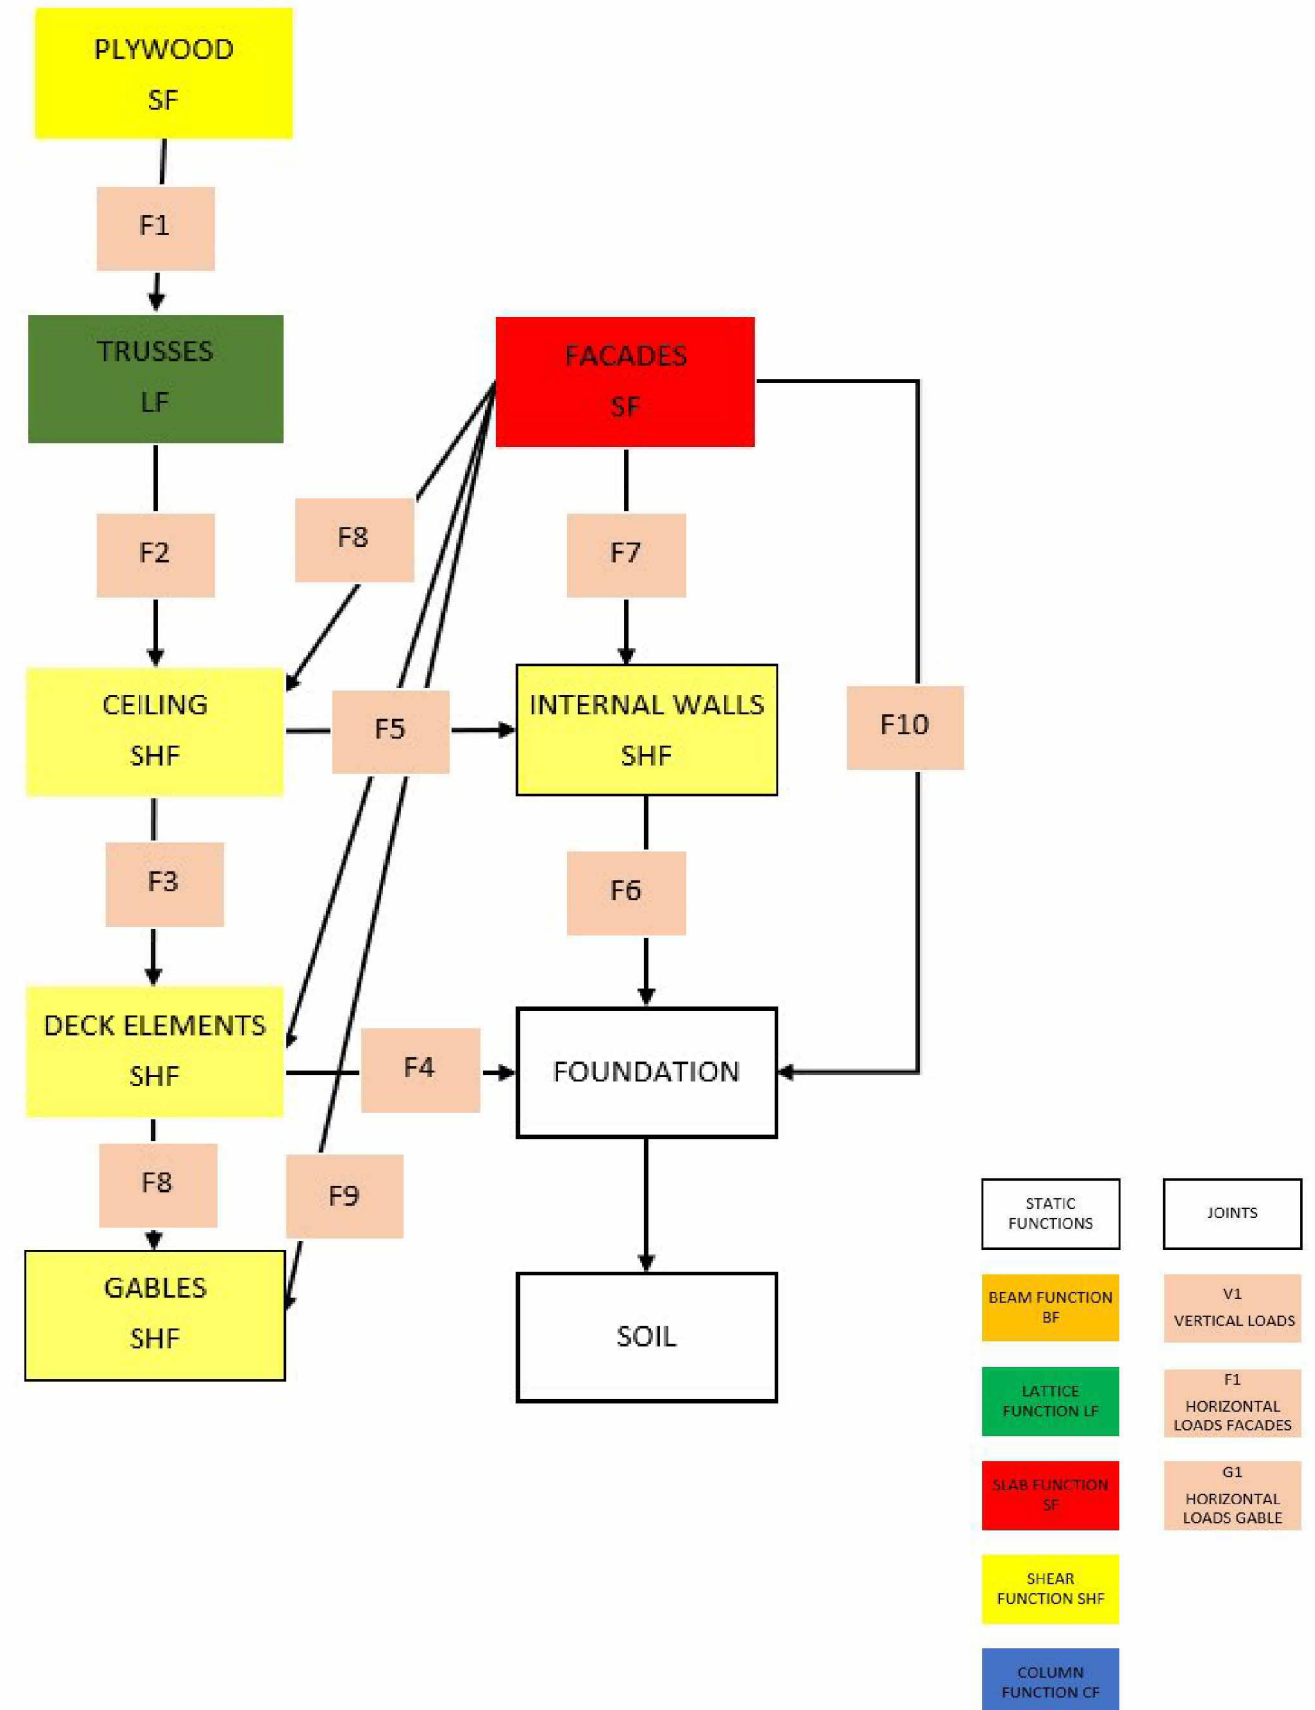

HORIZONTAL LOADS ON THE FACADE

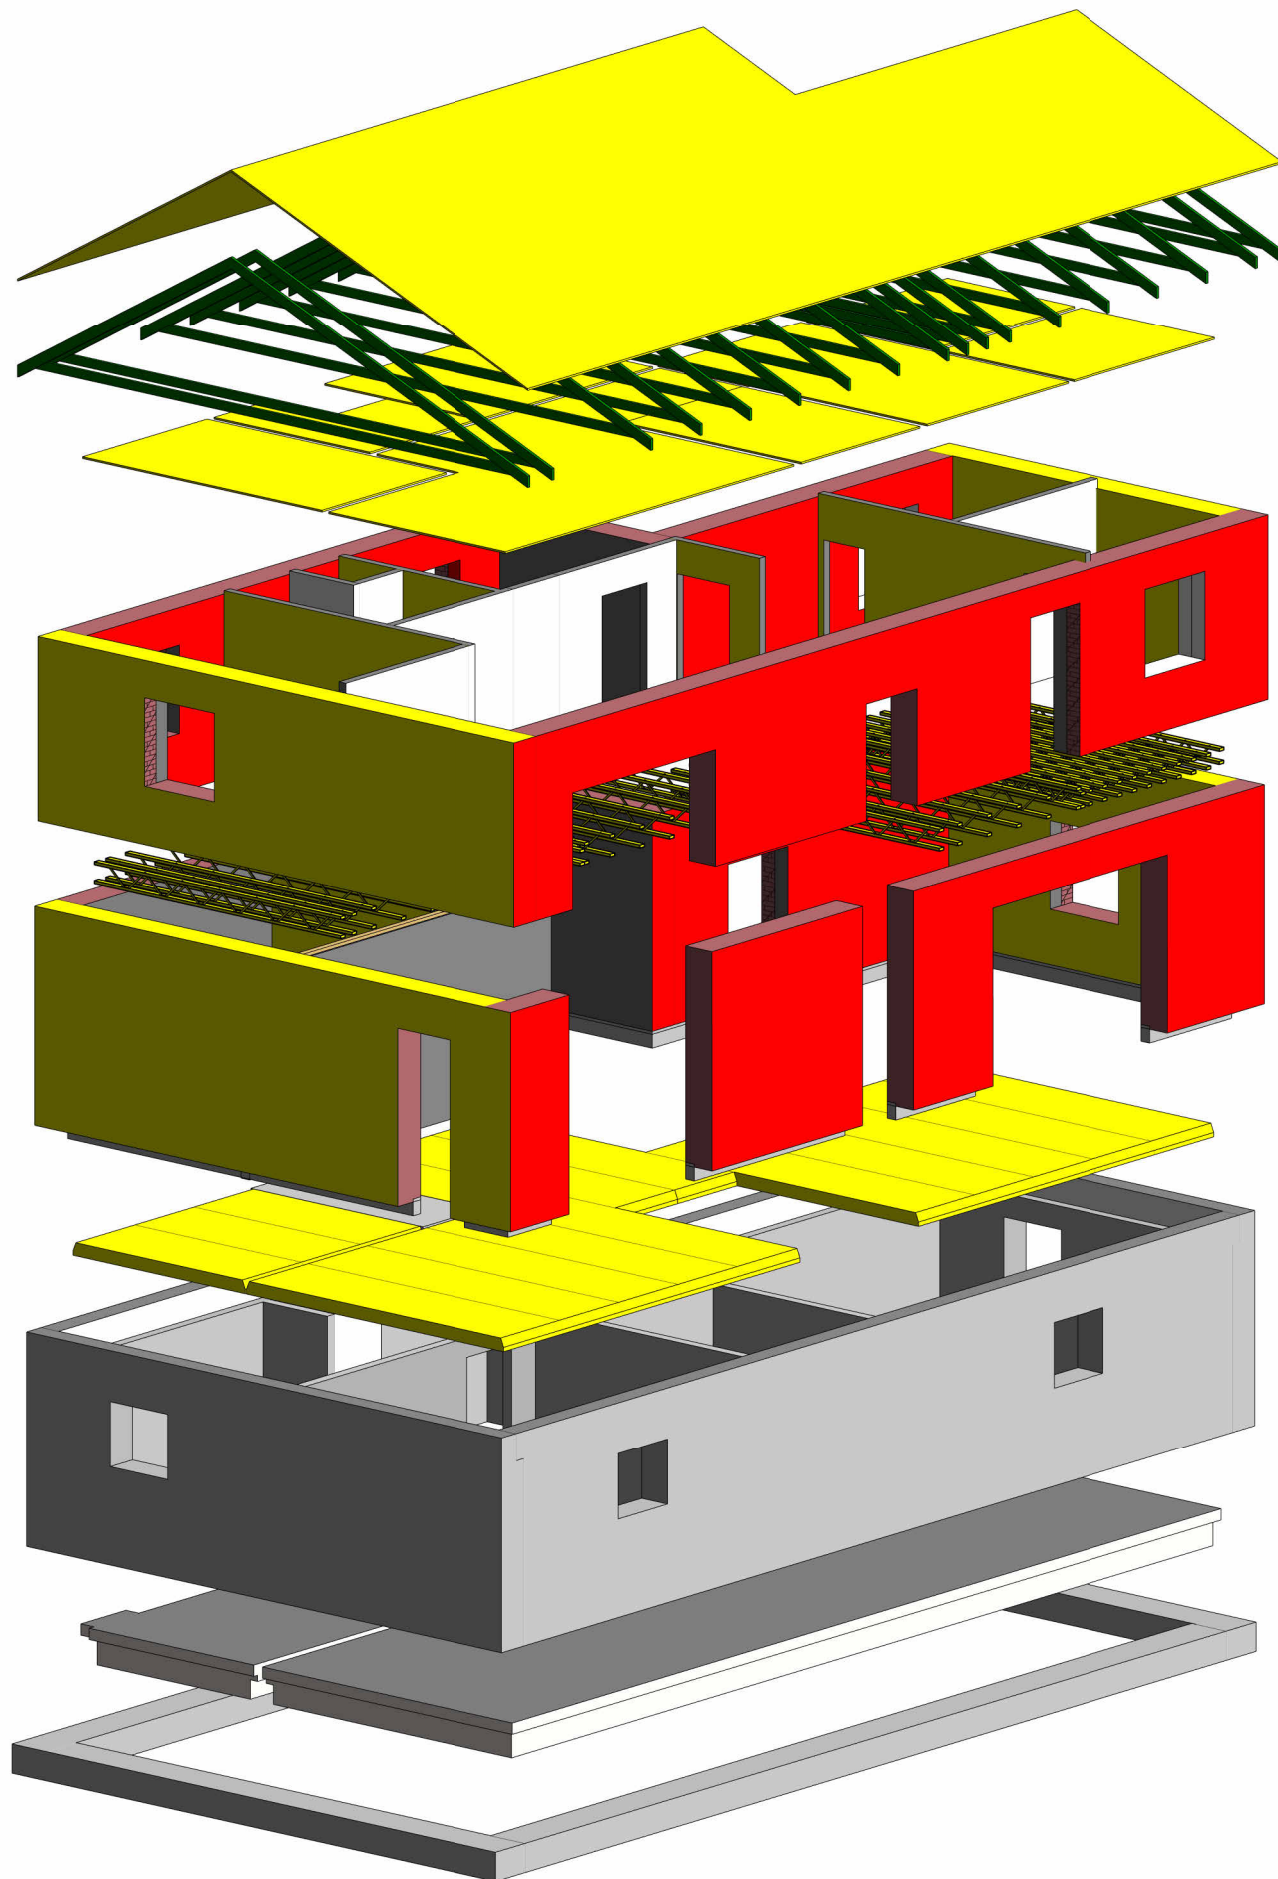

HORIZONTAL LOADS ON THE GABLES

