
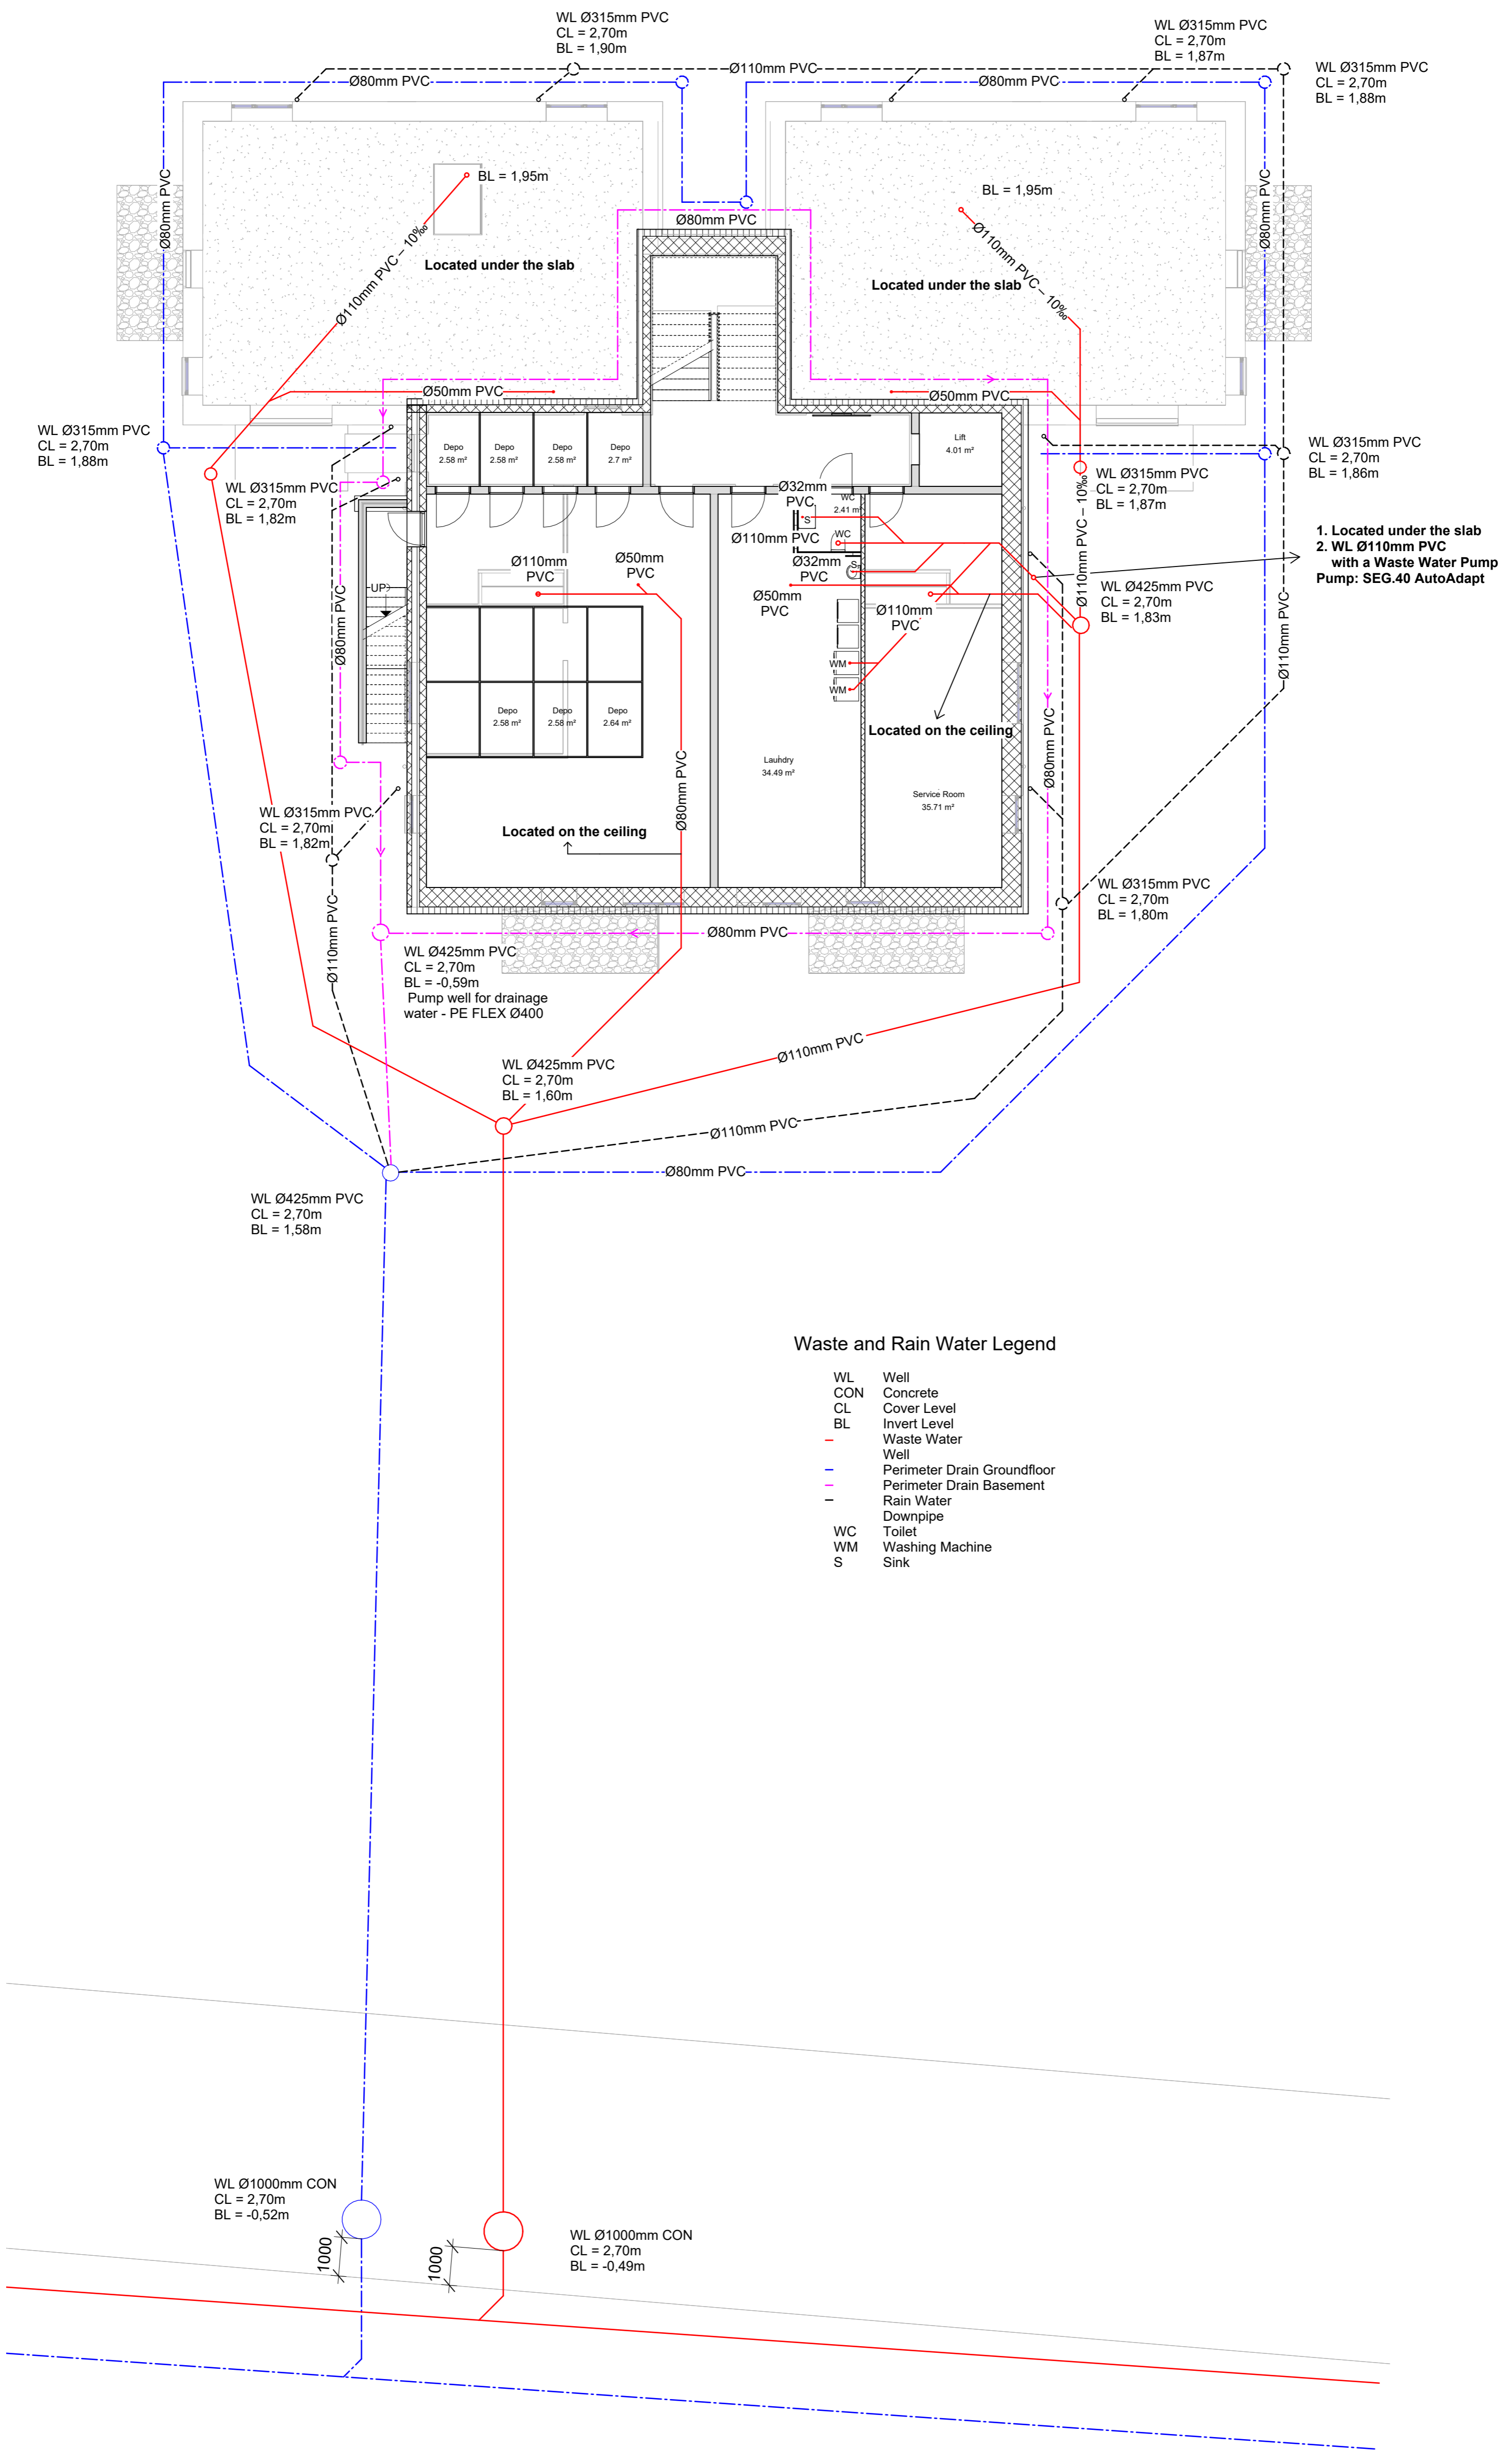
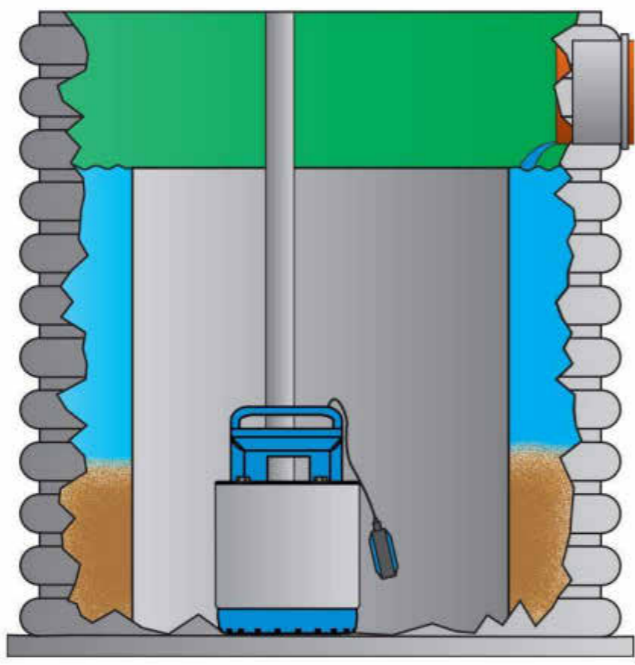


Pump well for drainage water - PE FLEX Ø400.

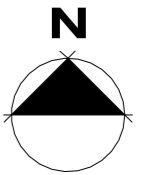

Bring ideas to life
VIA University College

VIA Built Environment & Engineering
Campus Horsens

PROJECT: Multistory Building	DATE: 10/30/23	I17_F06_H1_N15
SUBJECT: Waste and Rain Water Plan	SCALE: 1 : 100	
DRAWN BY: Dimitrian Cebotaru	CLASS: AH41-23S	