


North

West

Water Plan
1 : 50

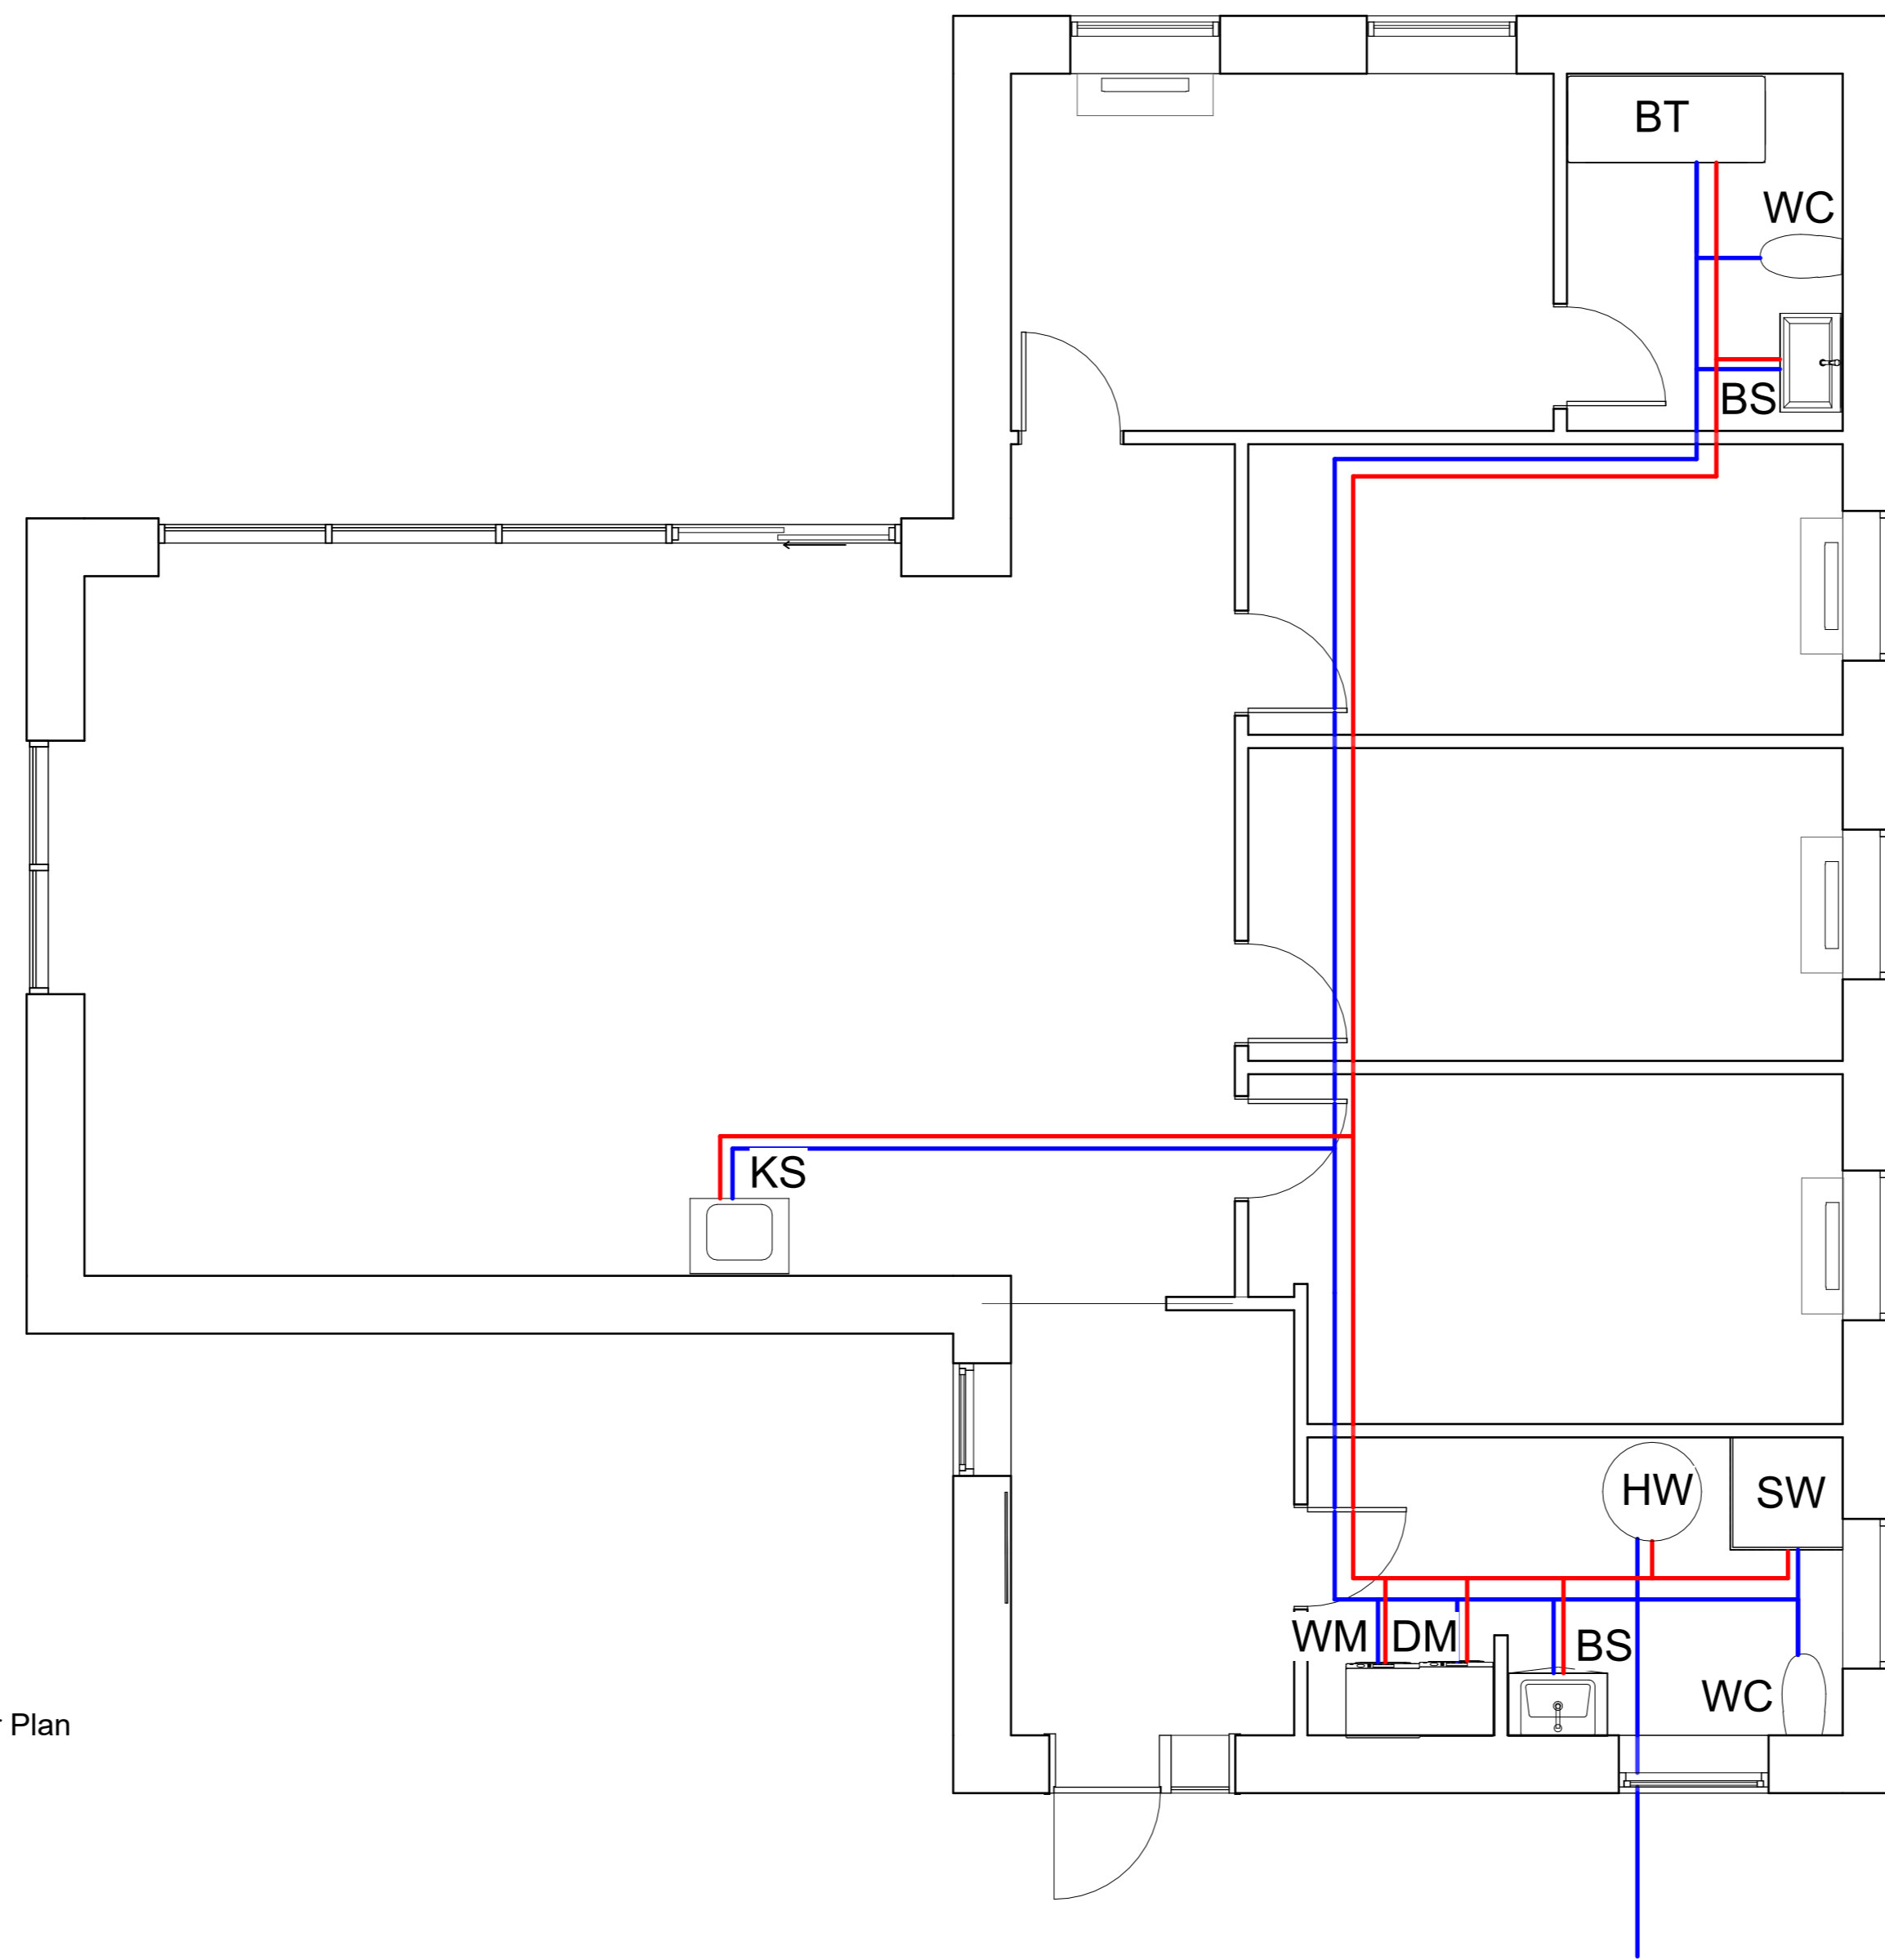

South

- Cold Water
- Hot Water
- HW Hot Water/Boiler
- KS Kitchen sink
- WM Washing Machine
- DM Dryer Machine
- BS Bathroom sink
- WC Toilet
- SW Shower
- BT Bathtub